





**+0.00**  
TLOCRT NISOKG PARTERA /  
LOWER GROUND FLOOR

1.1.2	Izložbeni prostori za povremene izložbe	130.50 m <sup>2</sup>
1.1.2	Izložbeni prostori za povremene izložbe	43.70 m <sup>2</sup>
1.6	Edukativna radionica	66.00 m <sup>2</sup>
3.14	Prostor za odlaganje i sortiranje otpada	3.50 m <sup>2</sup>
3.5	Katna spremišta izložbene opreme	16.60 m <sup>2</sup>
1.44	Komunikacije	25.50 m <sup>2</sup>

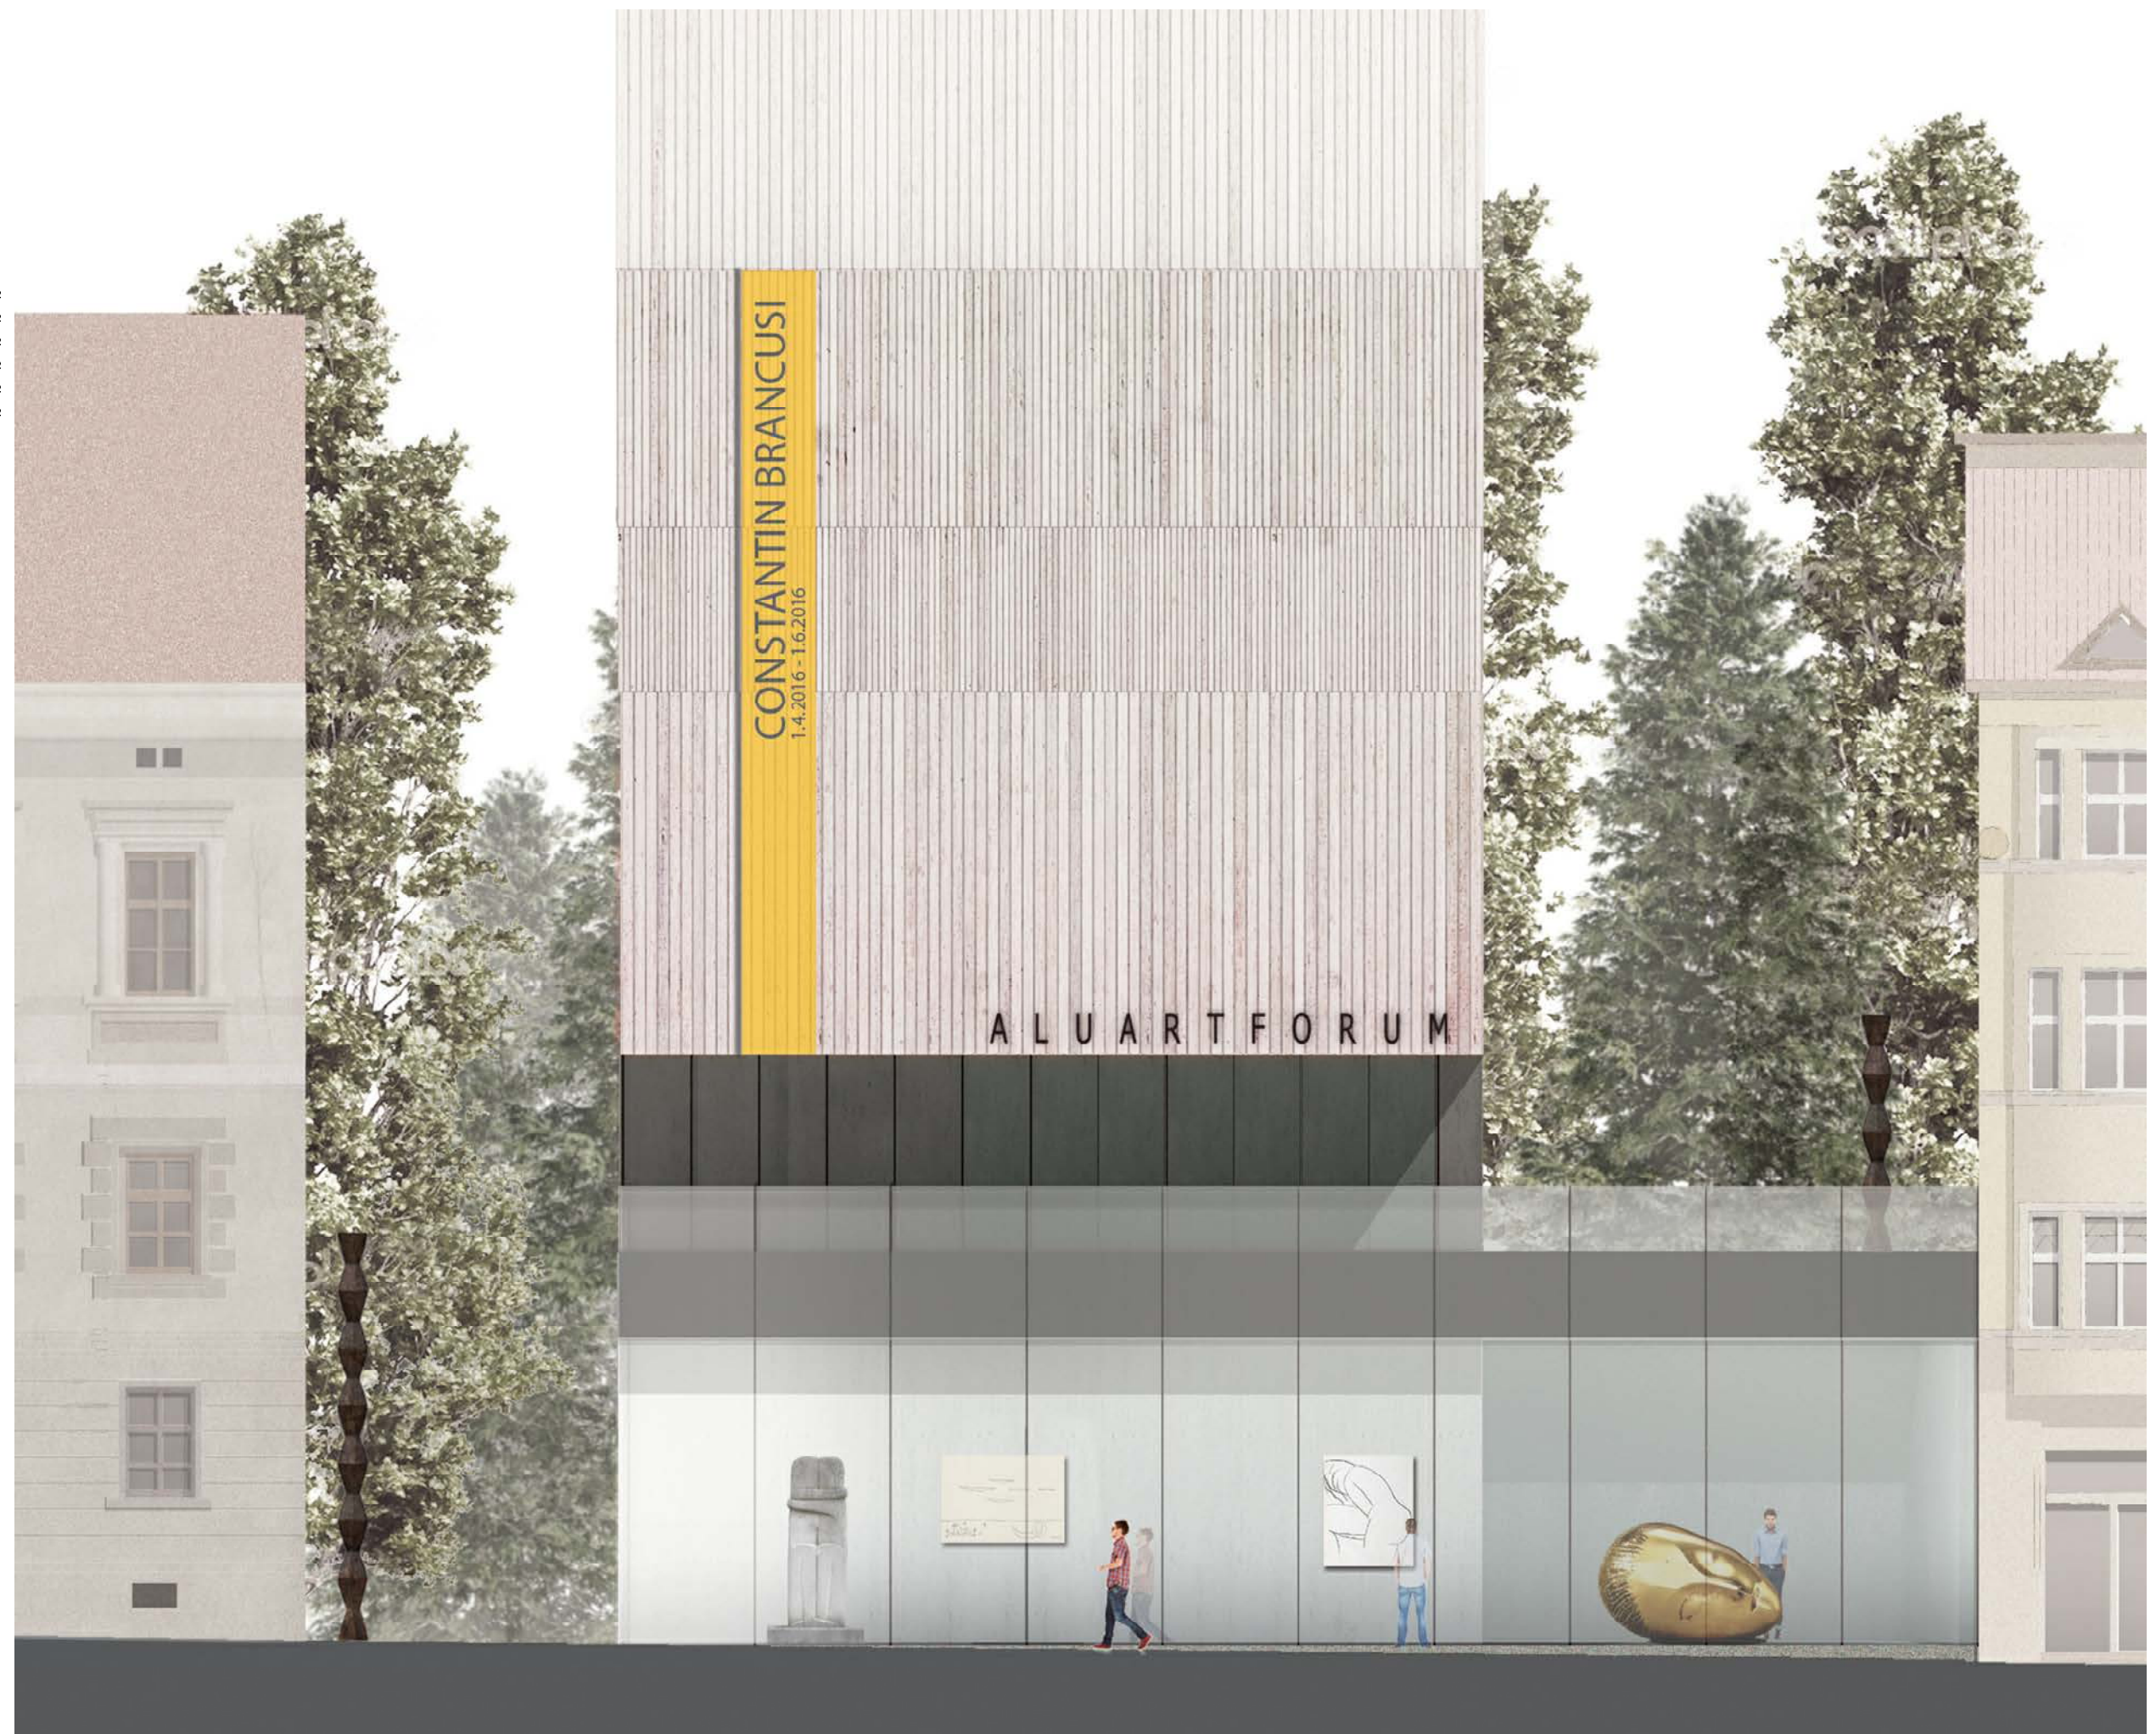

SEVERNA FASADA / NORTH ELEVATION

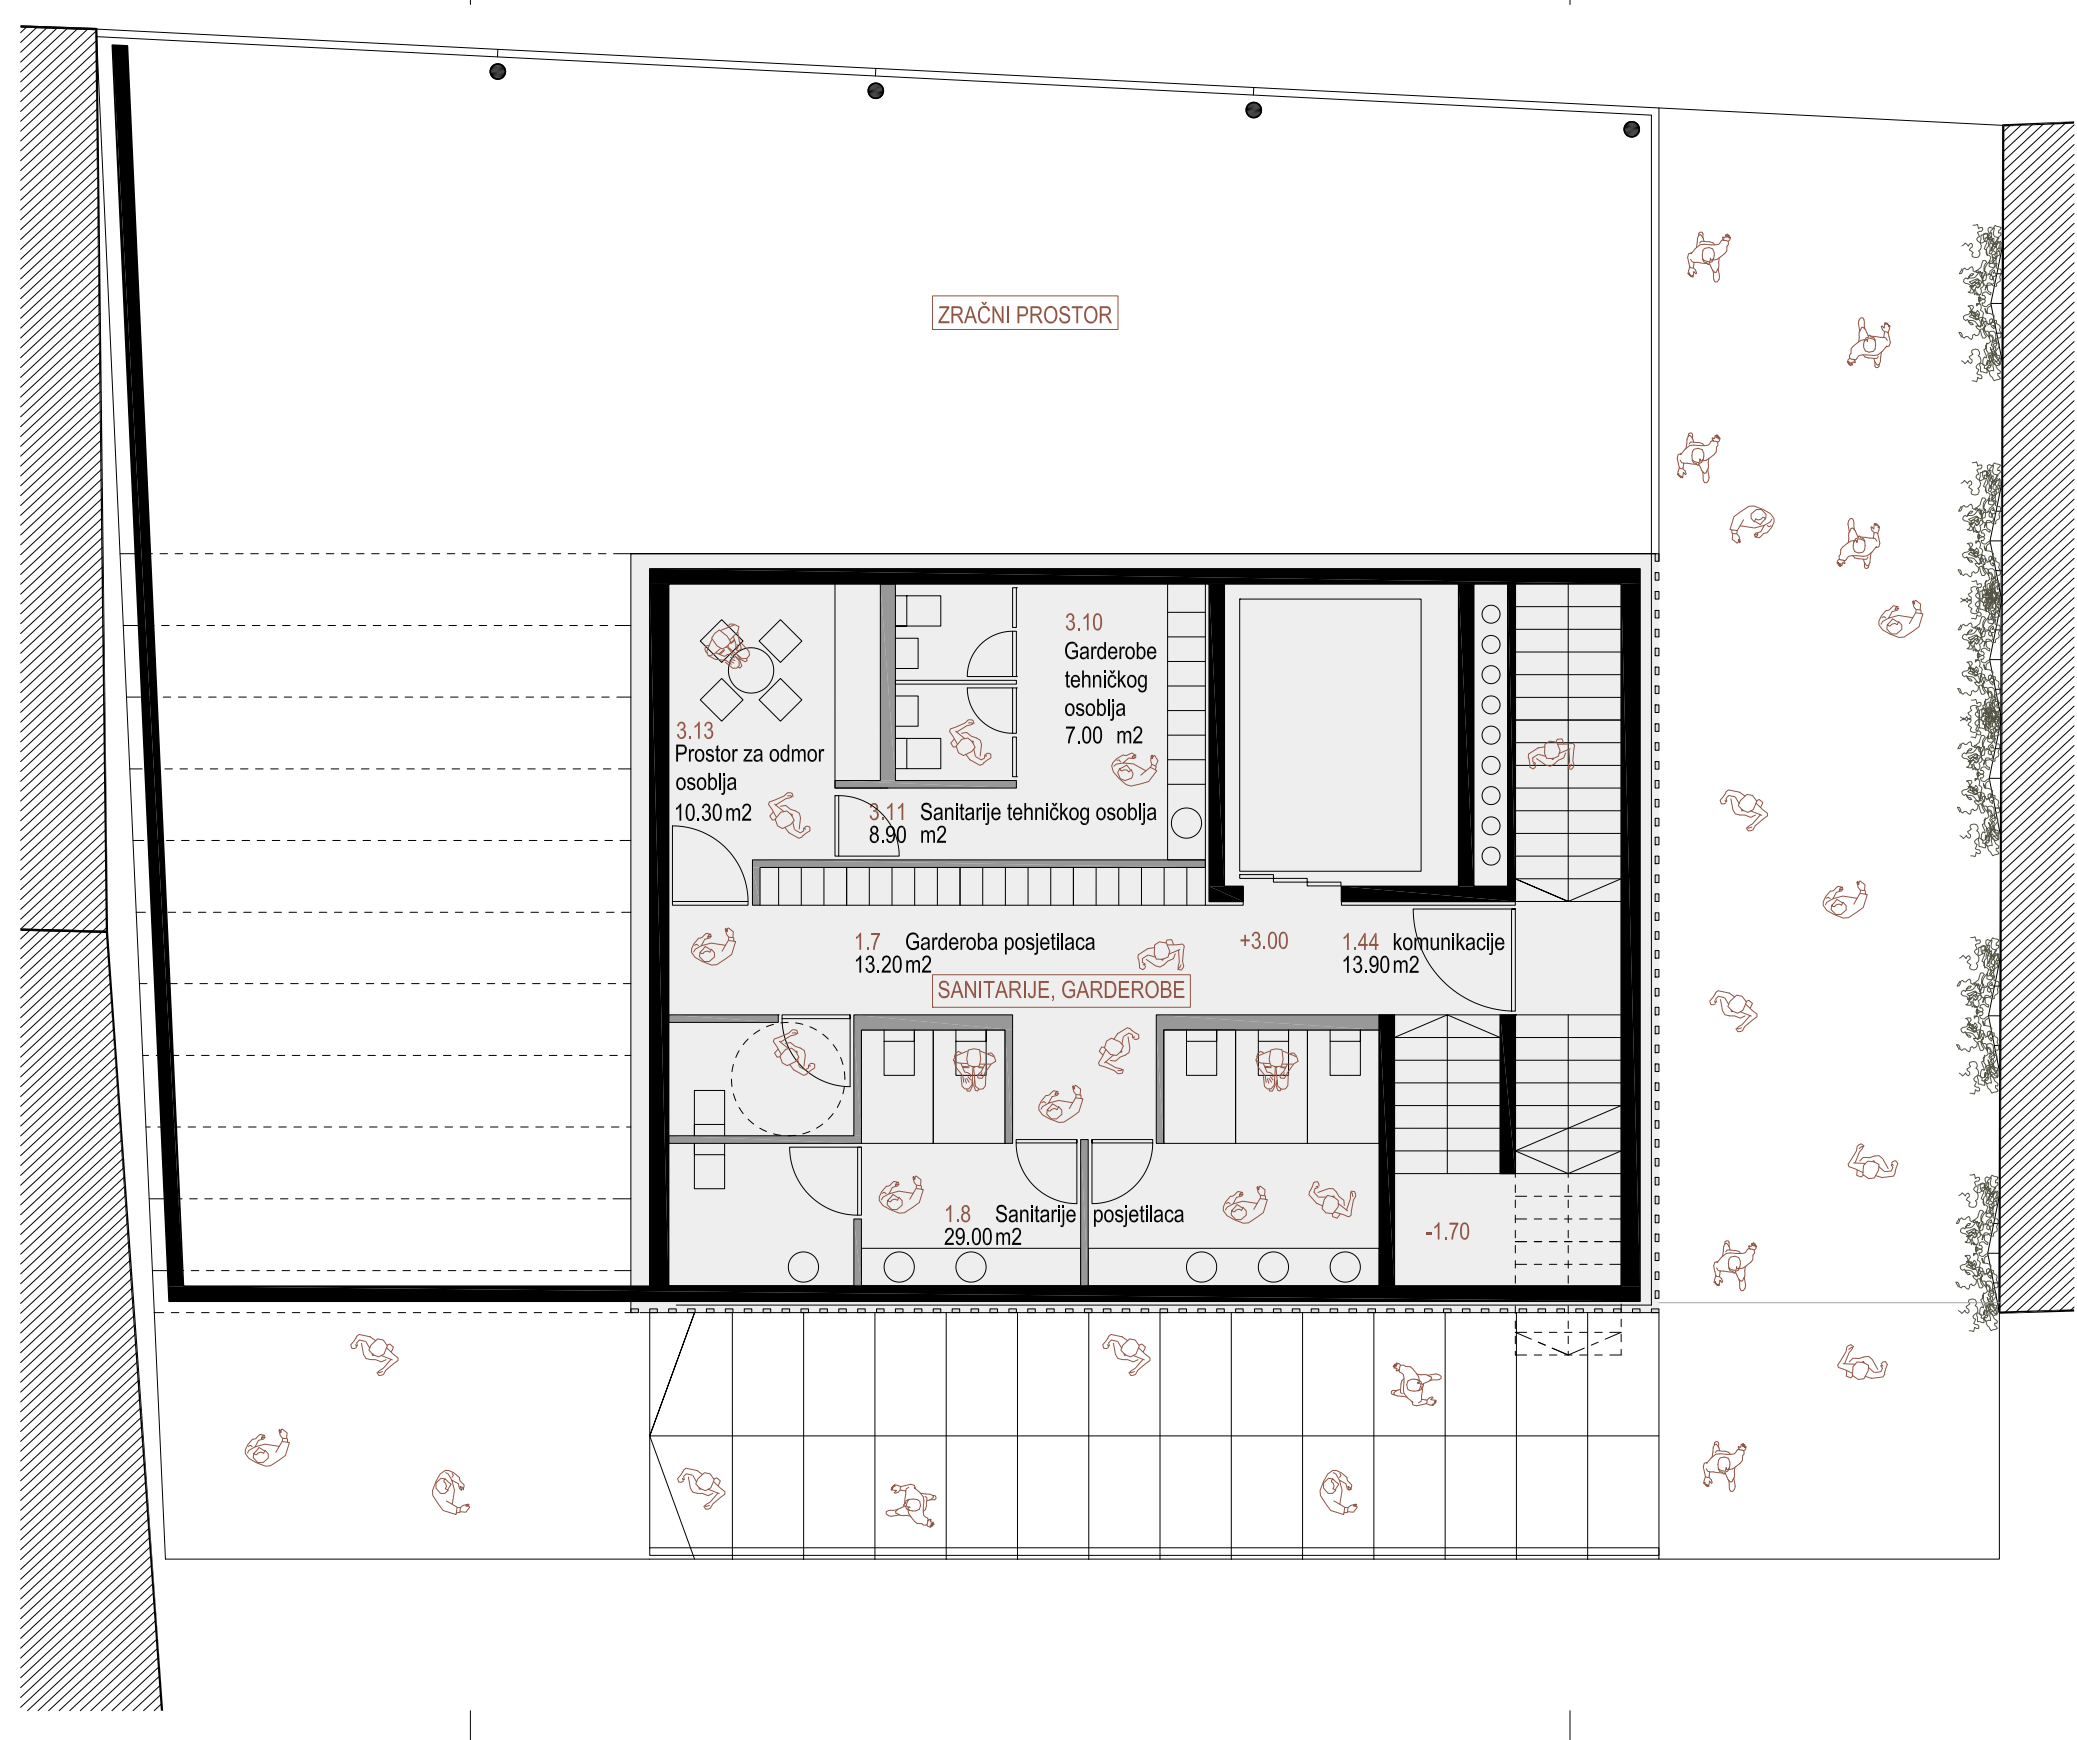

**+3.00**  
TLOCRT MEZZANINA /  
MEZZANIN

3.10	Garderobe tehničkog osoblja	5.50 m <sup>2</sup>
3.11	Sanitarije tehničkog osoblja	8.50 m <sup>2</sup>
1.7	Garderoba posjetilaca	13.20 m <sup>2</sup>
1.8	Sanitarije posjetilaca	29.00 m <sup>2</sup>
3.13	Prostor za odmor osoblja	10.30 m <sup>2</sup>
1.44	Komunikacije	14.00 m <sup>2</sup>




JUŽNA FASADA / SOUTH ELEVATION



**+6.00**  
TLOCRT VISOKOG PARTERA /  
UPPER GROUND FLOOR

1.1.2	Izložbeni prostori za povremene izložbe	130.30 m <sup>2</sup>
1.2	Spremište stolica	5.90 m <sup>2</sup>
1.2	Ulazni prostor	42.40 m <sup>2</sup>
1.5	Kafeterija	43.40 m <sup>2</sup>
1.4	Galerijska prodavaonica	19.80 m <sup>2</sup>
1.3	Recepcija i kontrola ulaza	7.80 m <sup>2</sup>
1.44	Komunikacije	19.20 m <sup>2</sup>

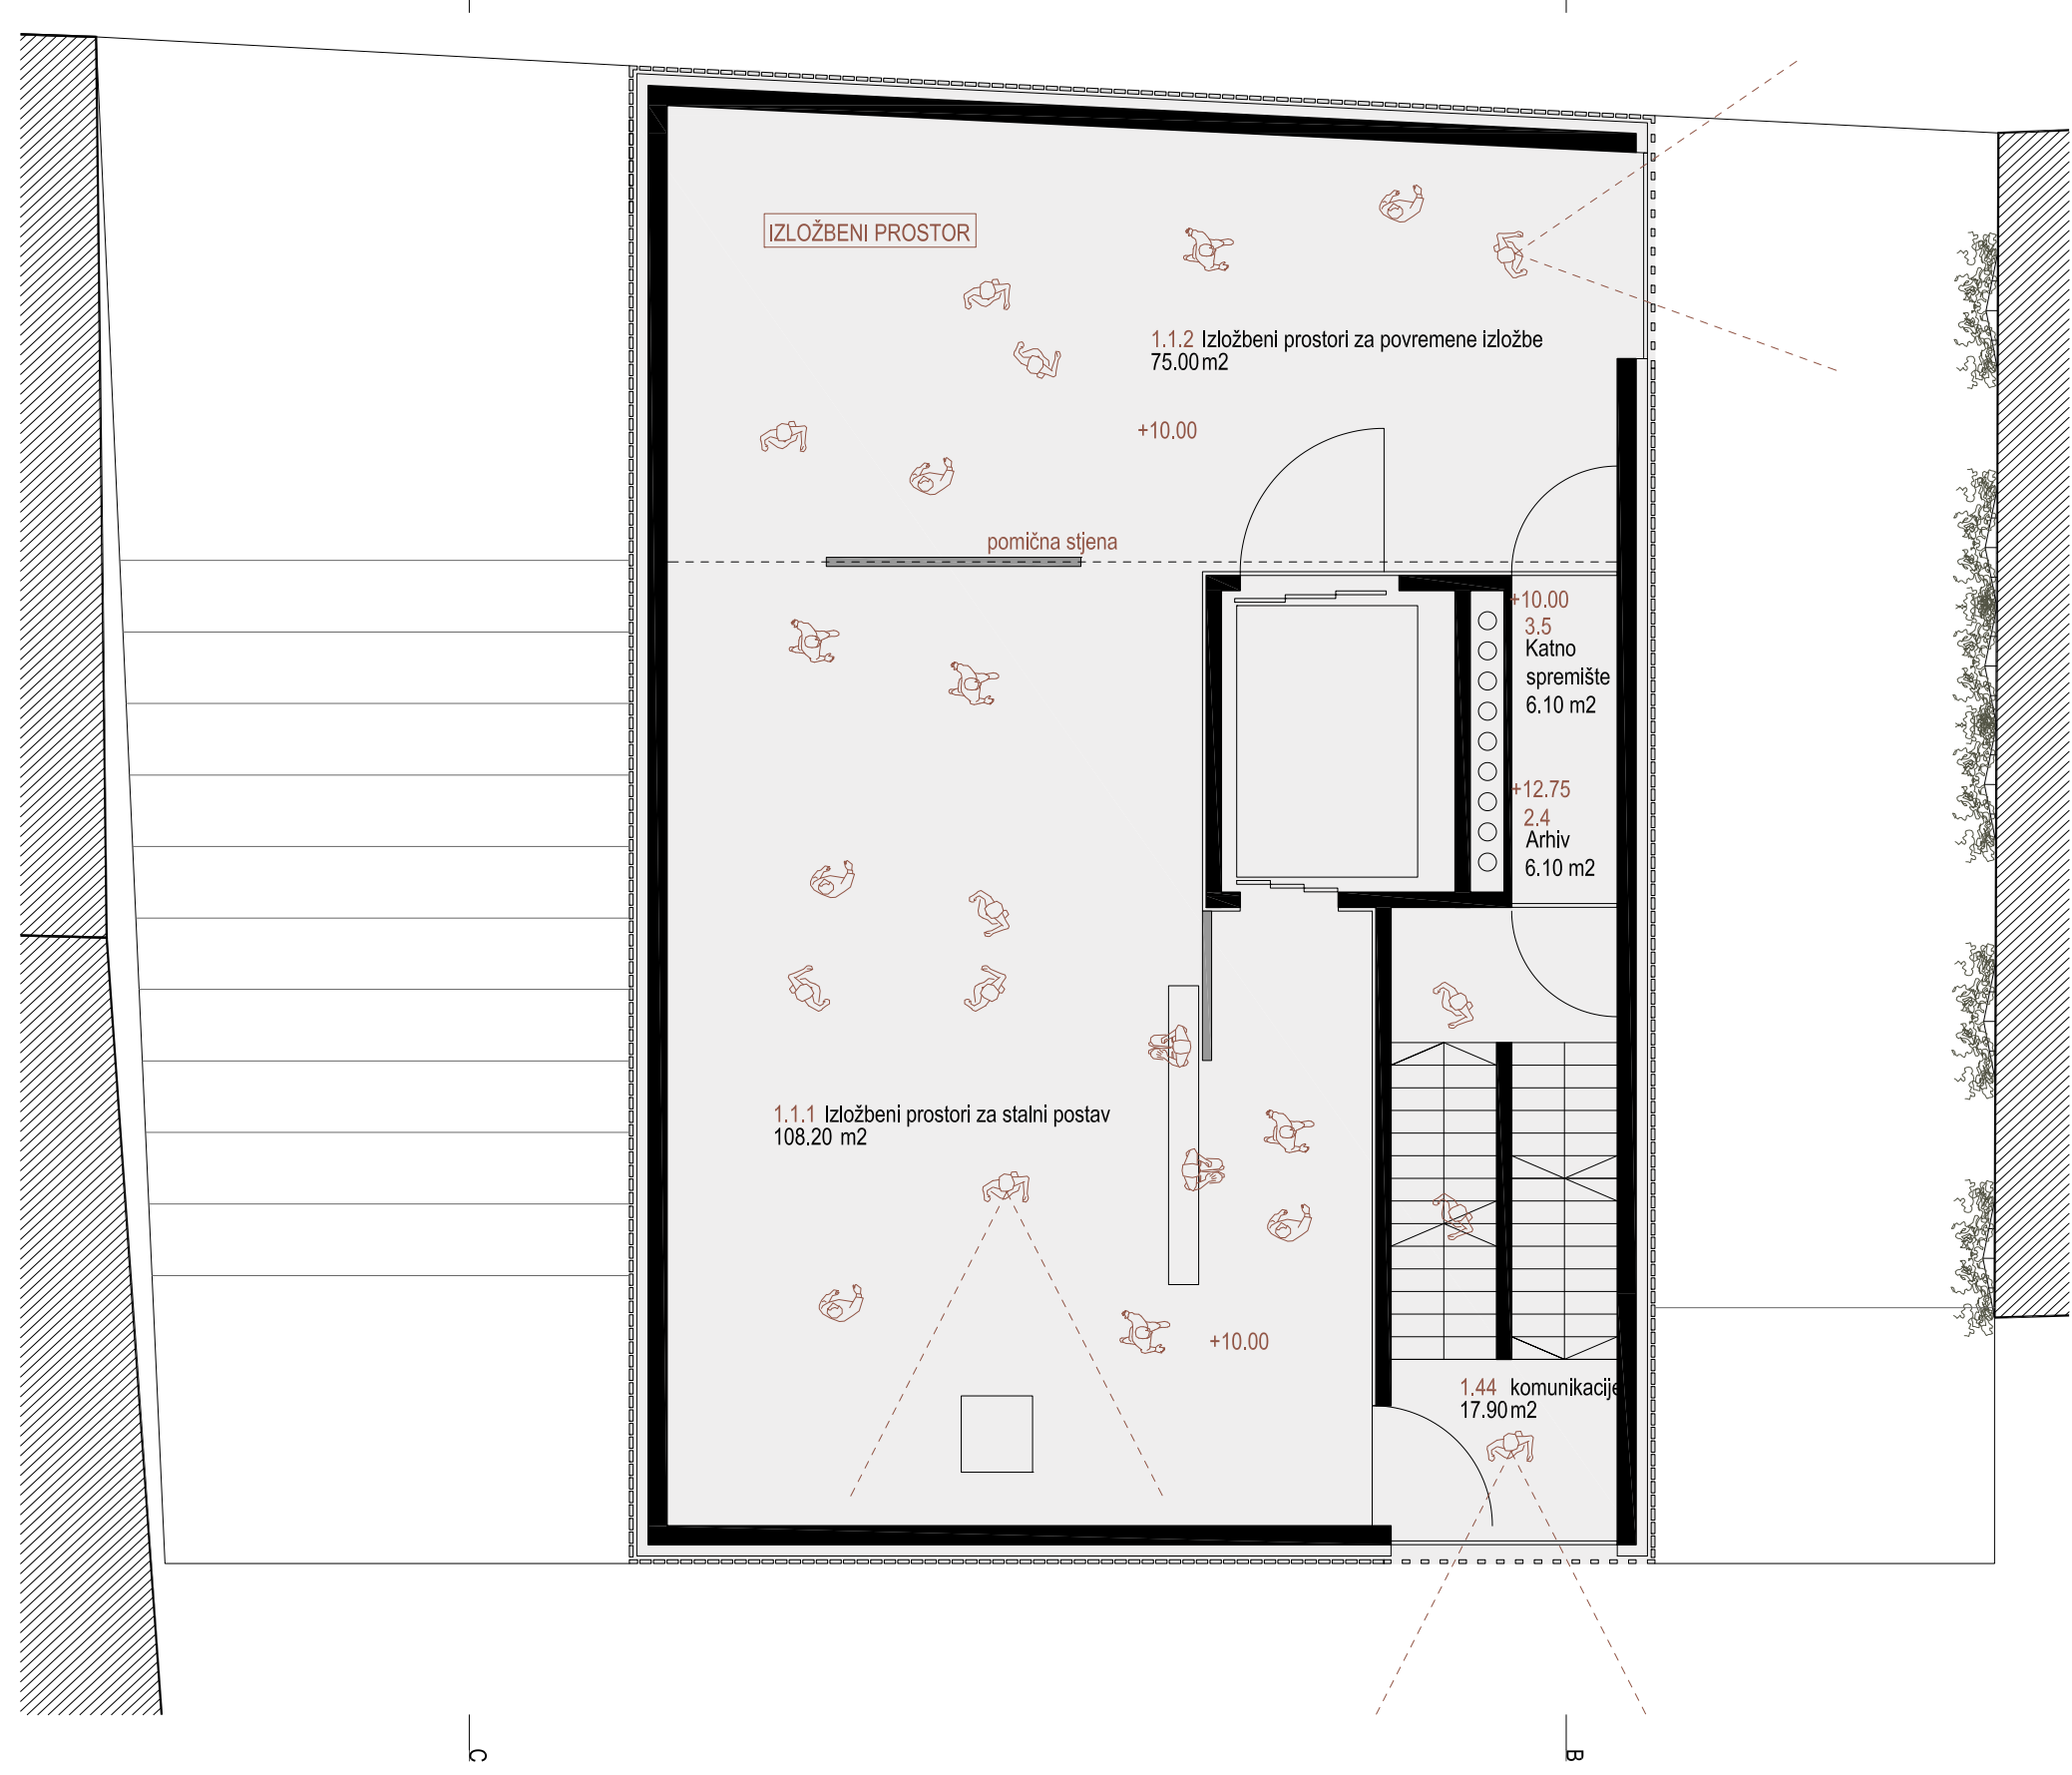

**+10.00**  
TLOCRT 1. KATA /  
FIRST FLOOR

1.1.1	Izložbeni prostori za stalni postav	108.20 m <sup>2</sup>
1.1.2	Izložbeni prostori za povremene izložbe	75.00 m <sup>2</sup>
2.4	Arhiv	6.10 m <sup>2</sup>
3.5	Katna spremišta	6.10 m <sup>2</sup>
1.44	Komunikacije	17.90 m <sup>2</sup>



PRESJEK A-A / SECTION A-A

115.20 m.n.v