

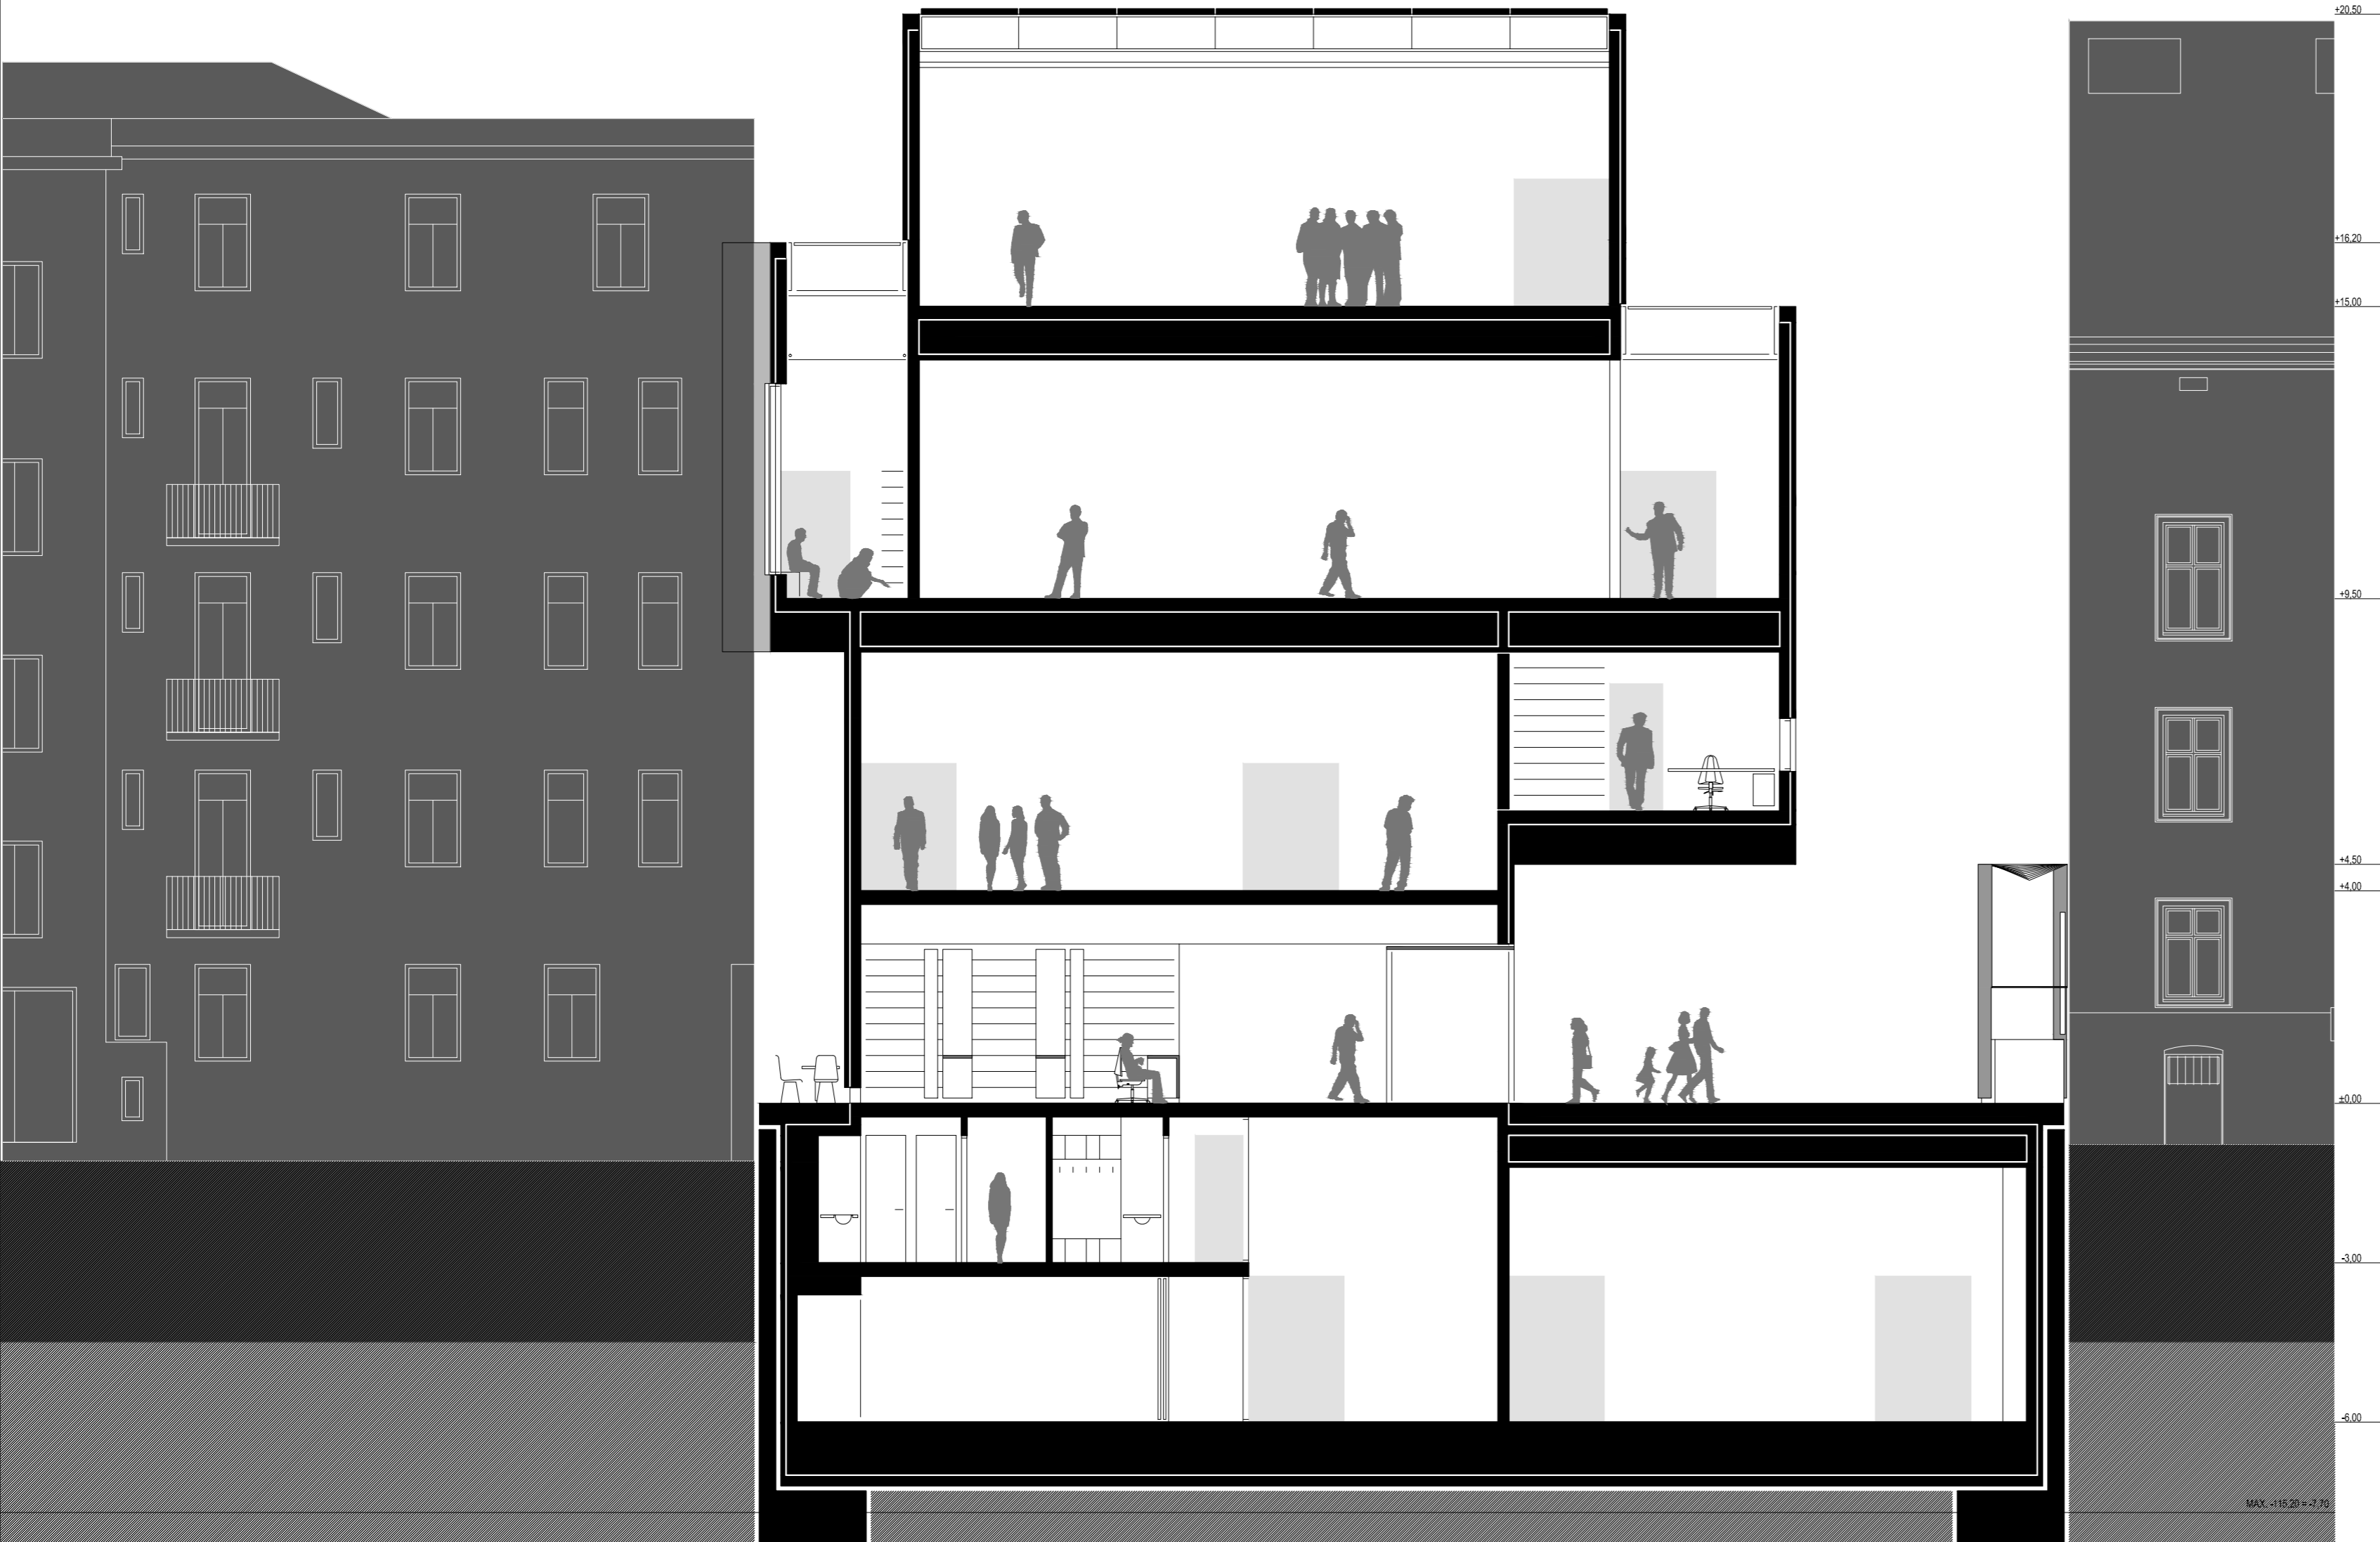


JUZNO PROCELJE / SOUTH ELEVATION

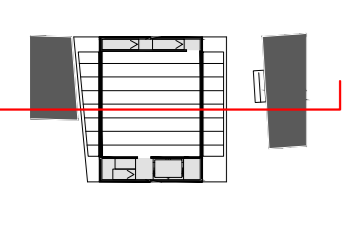

PRESJEK B-B / SECTION B-B

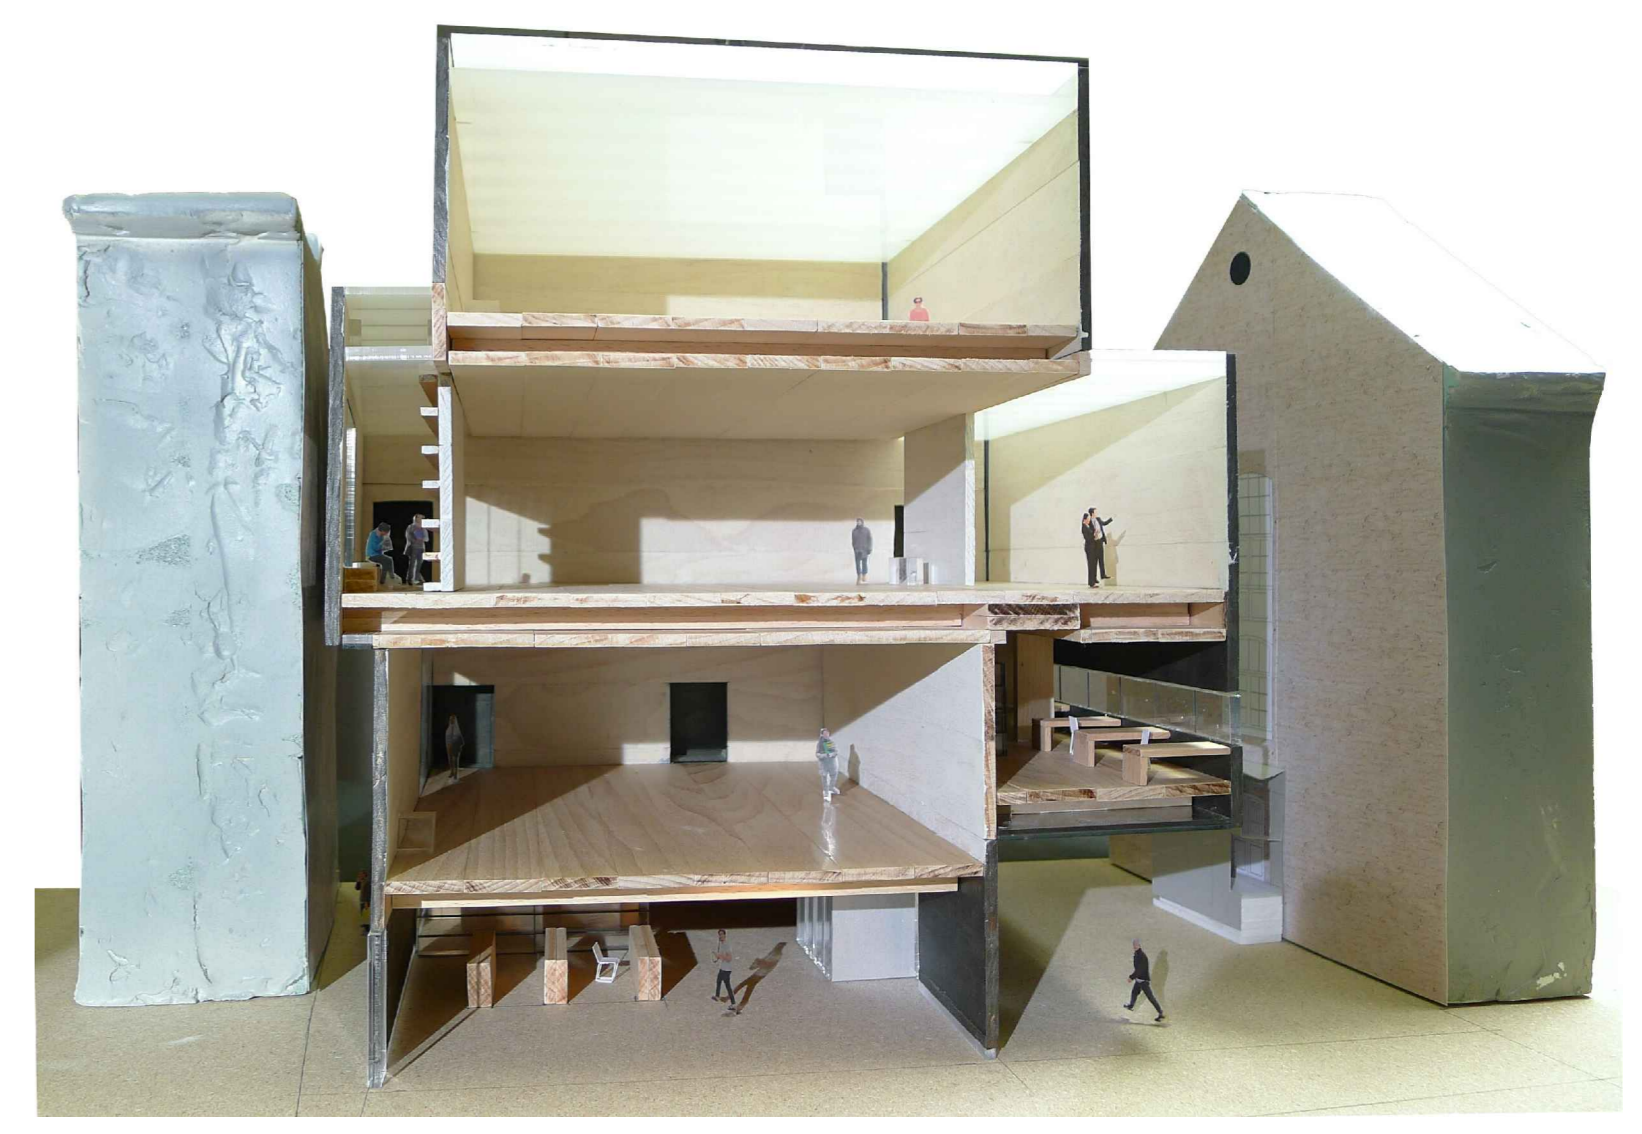