



plažni sadržaji mj 1:200

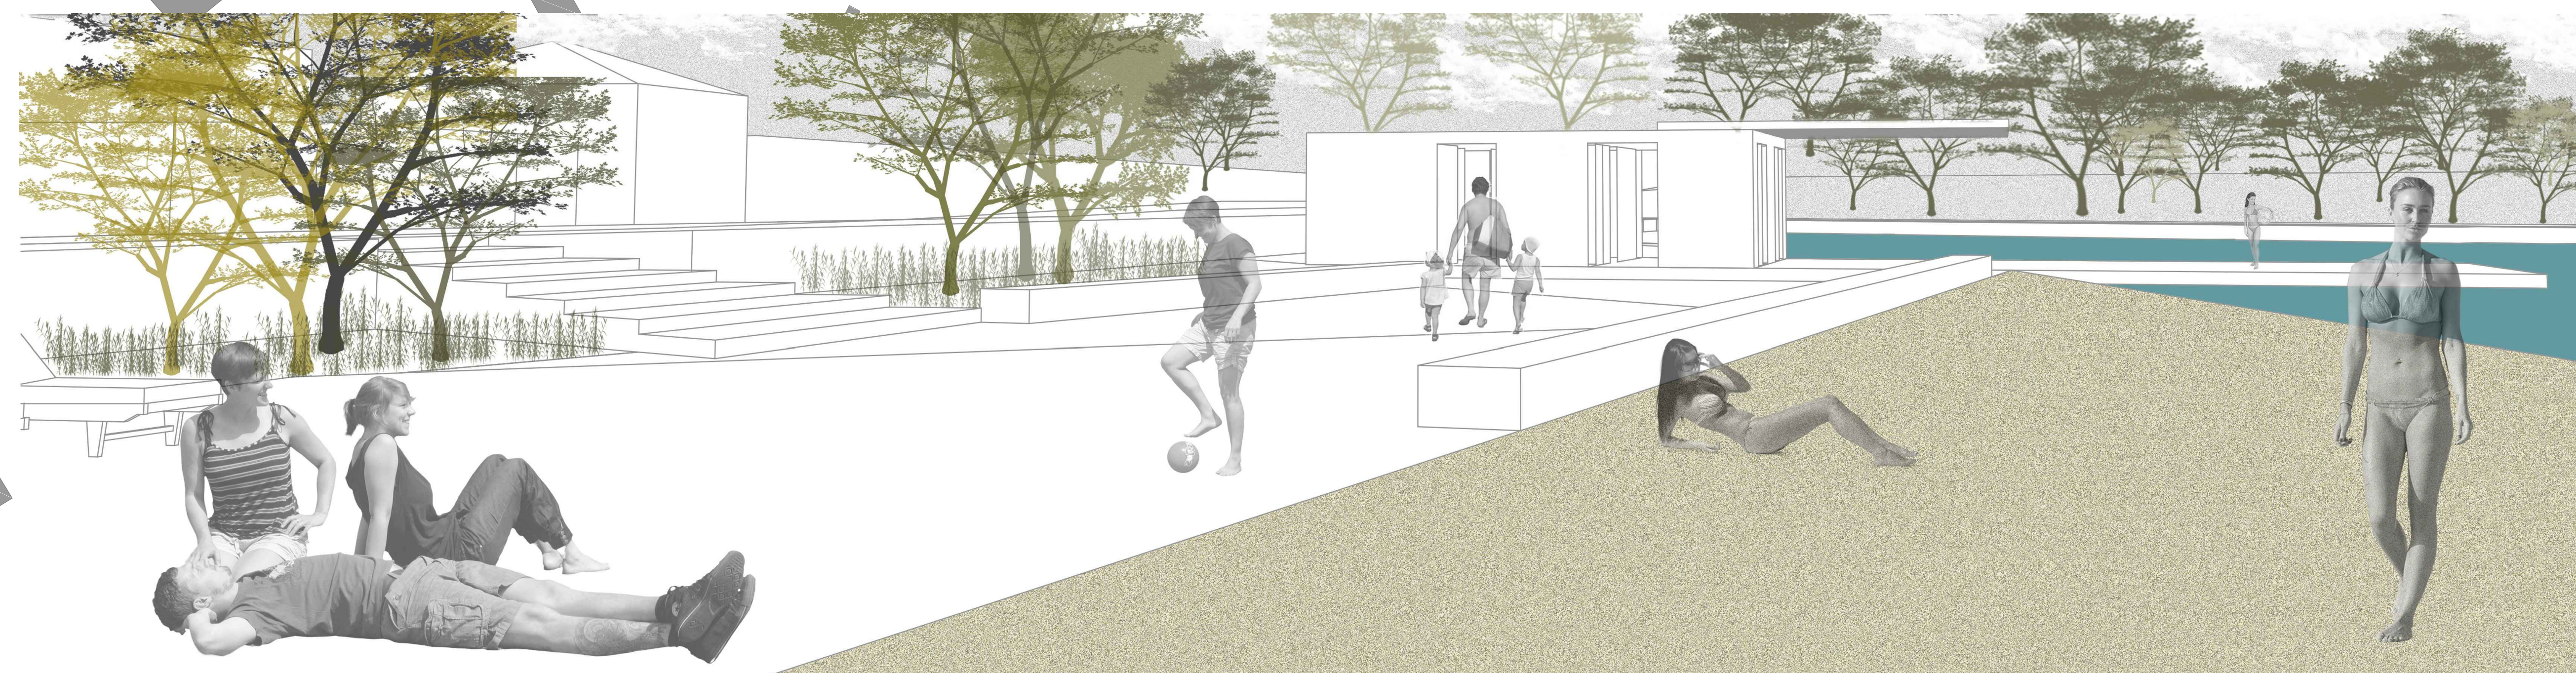

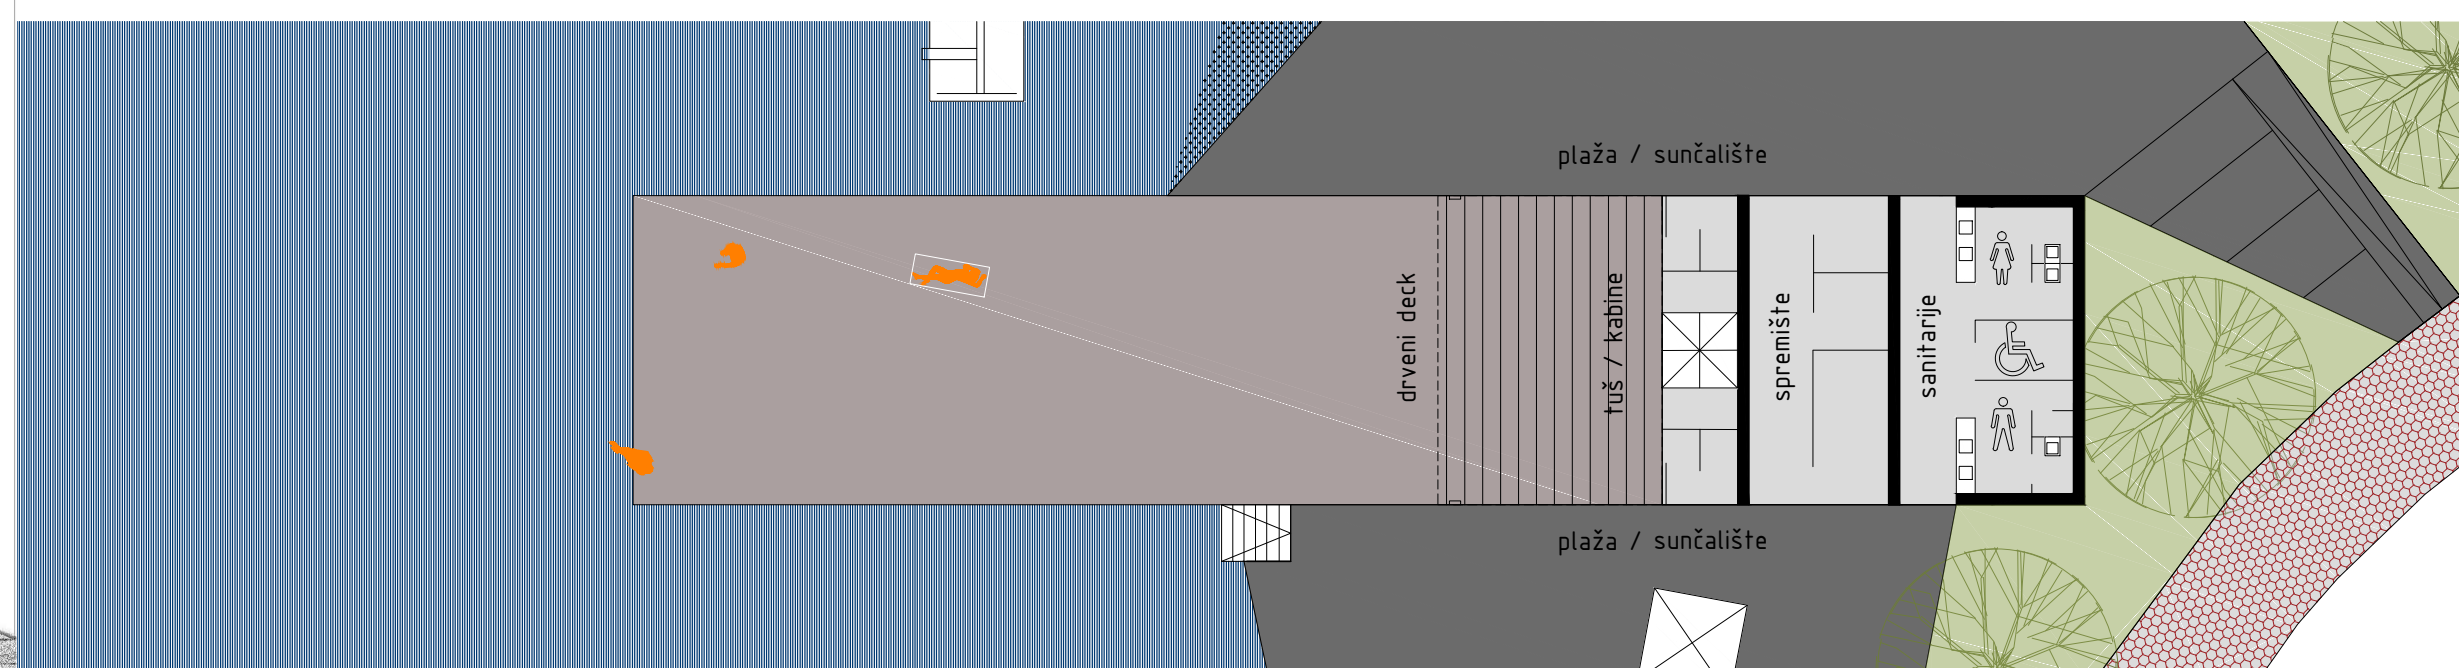

trim park



escofet_longo



escofet_longo





amen





beton




gat_caffe_bar_mj 1:200

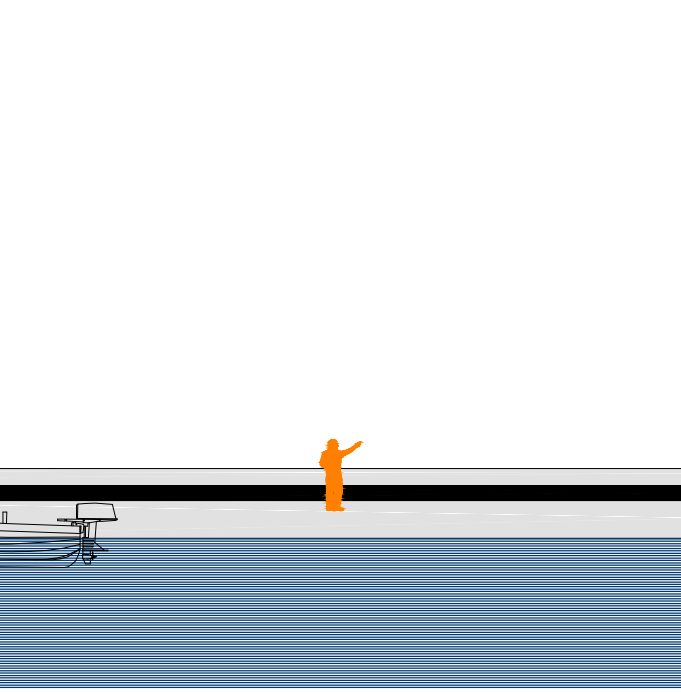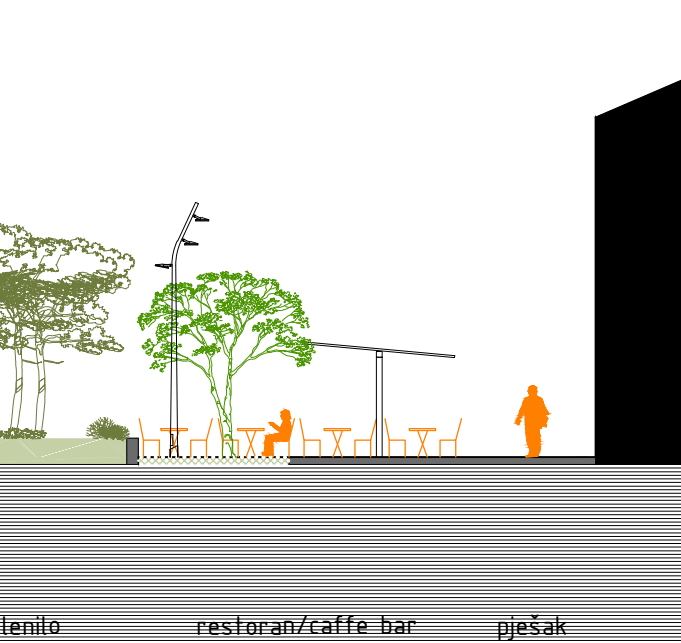



zgrada_gradski_trg/park_mj 1:200

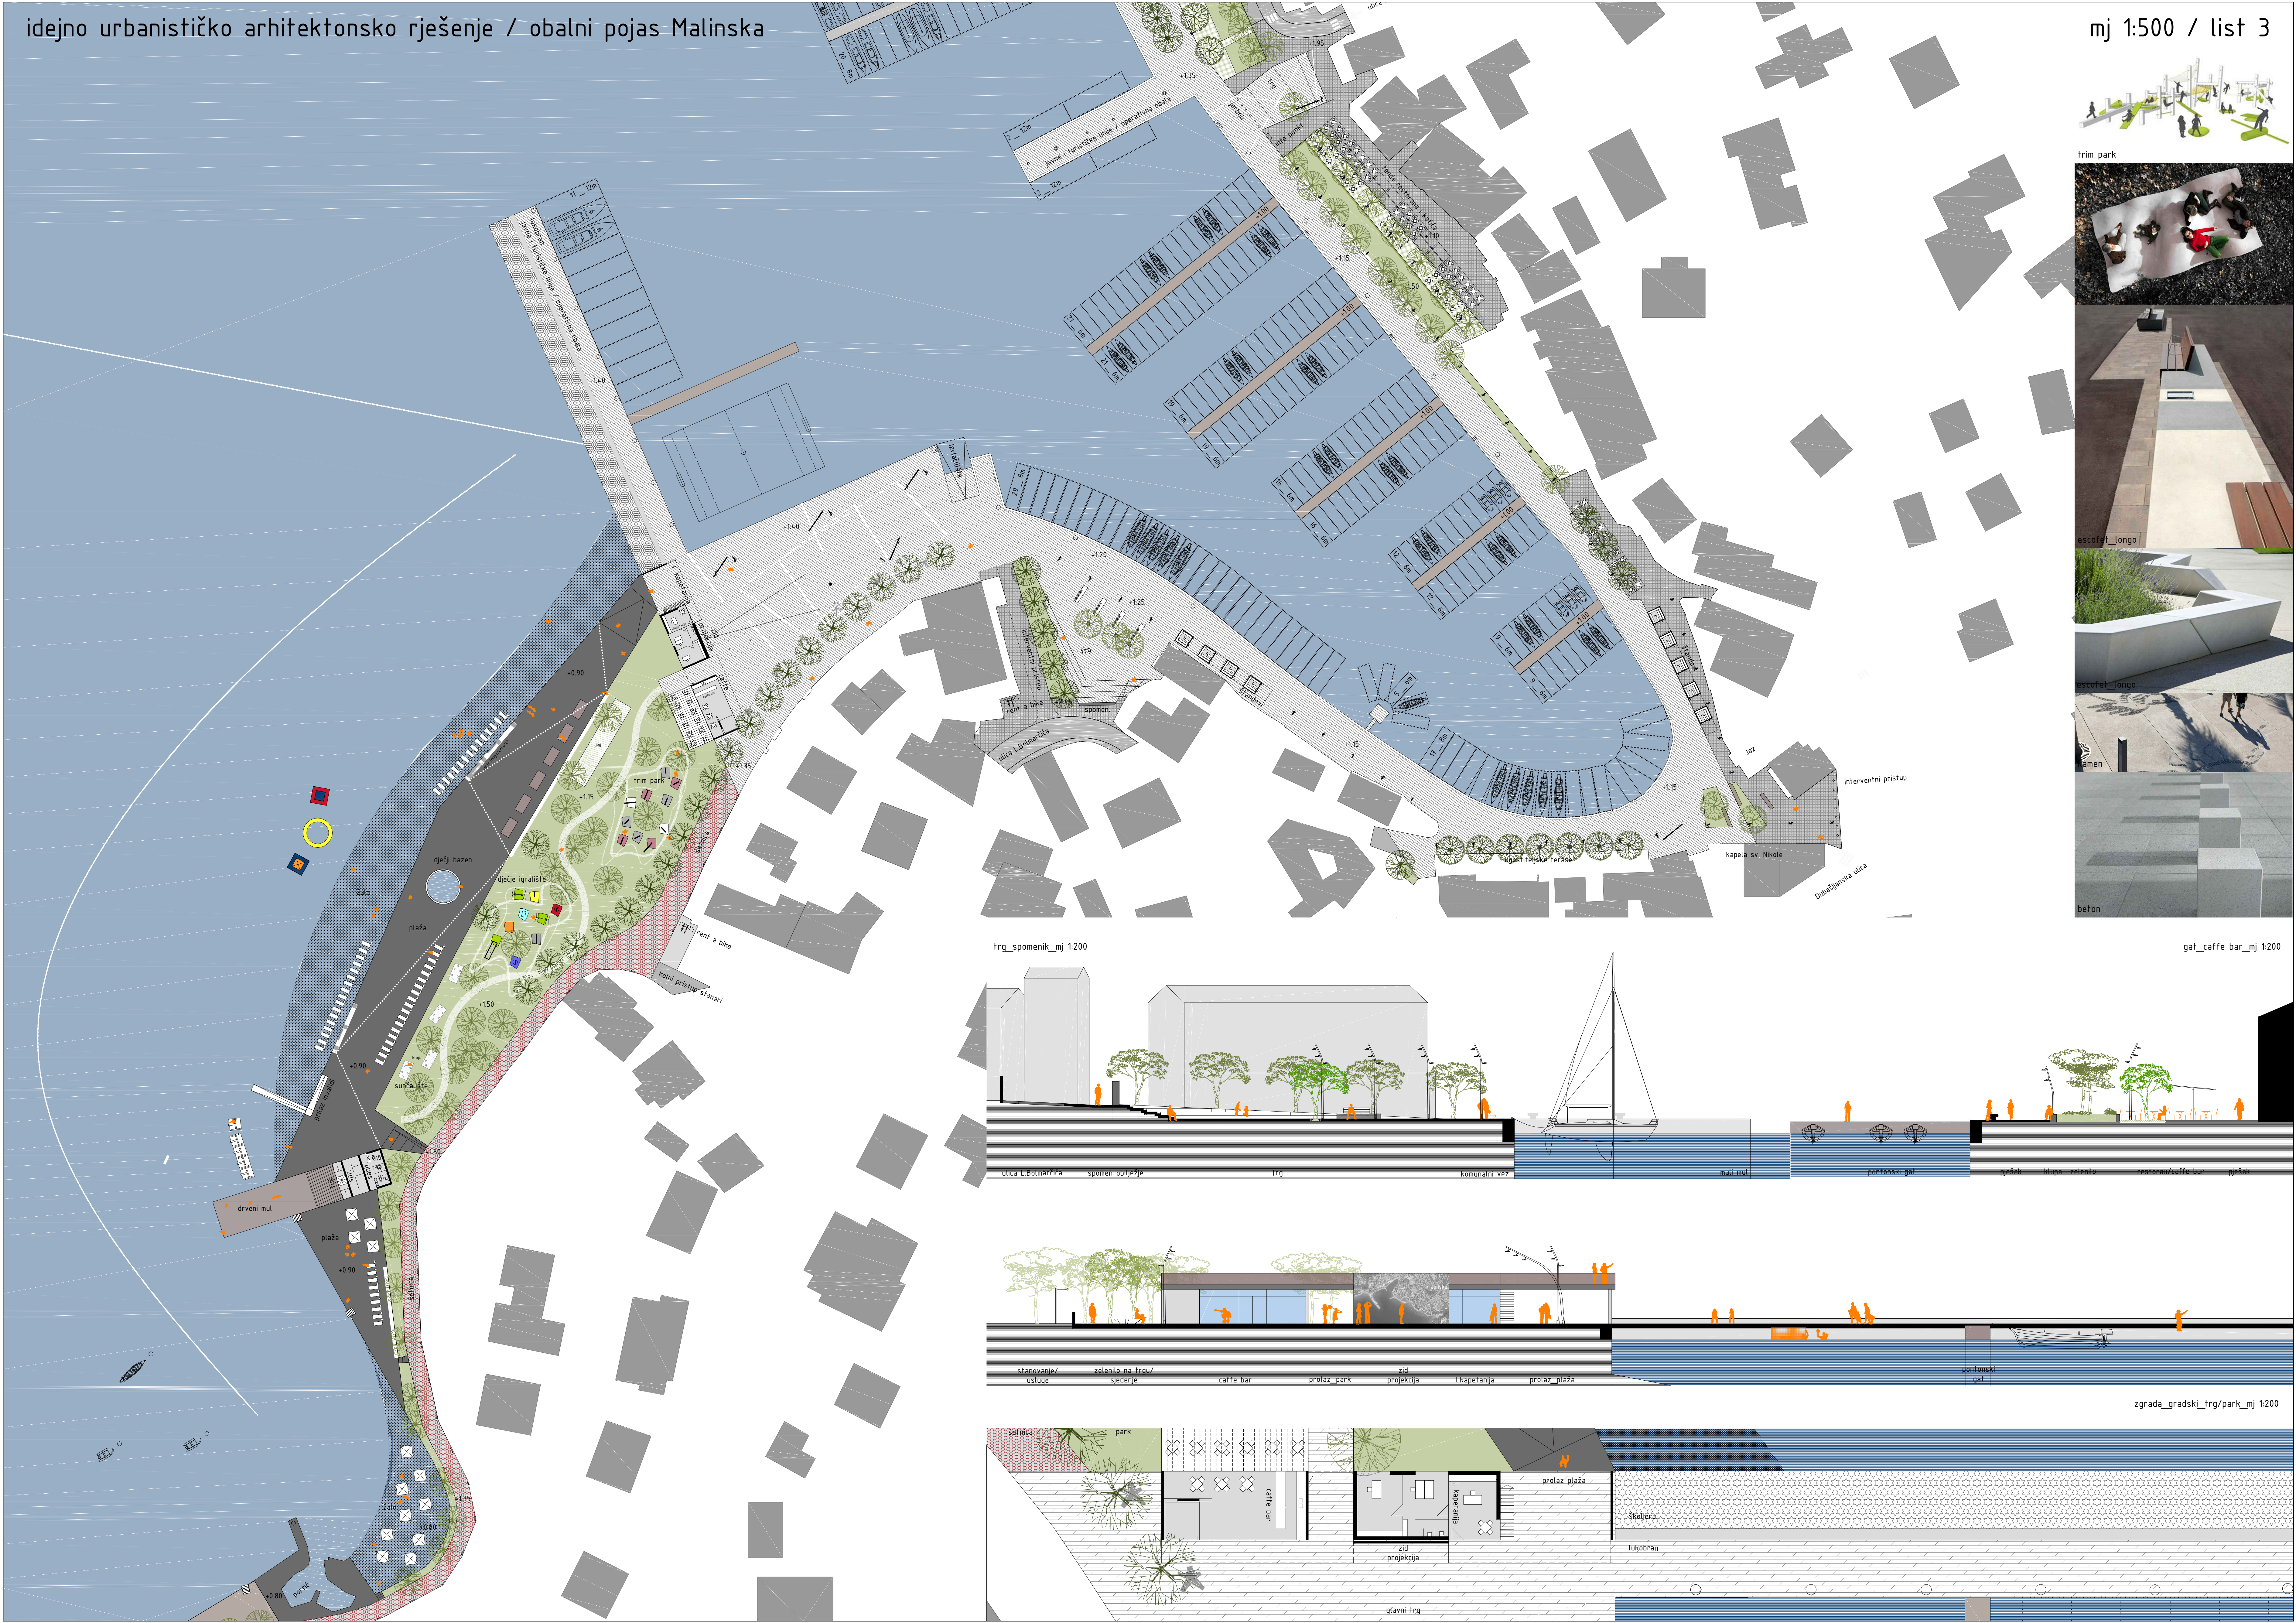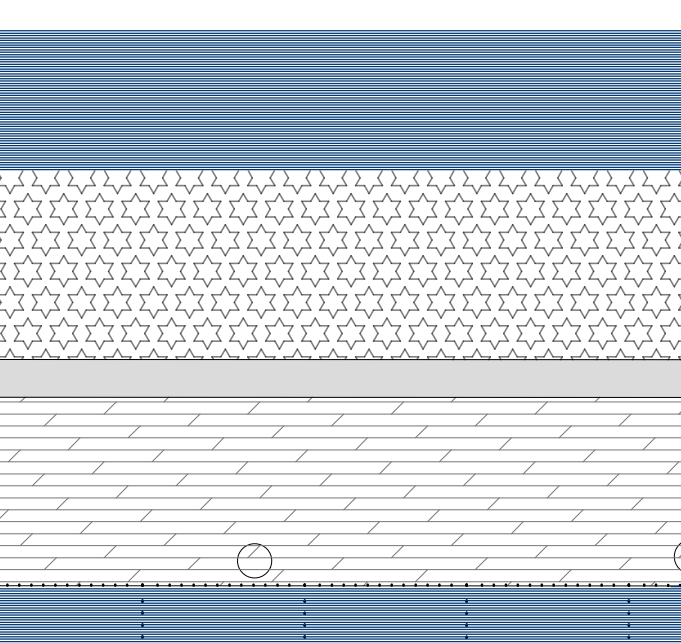


trg_spomenik_mj 1:200

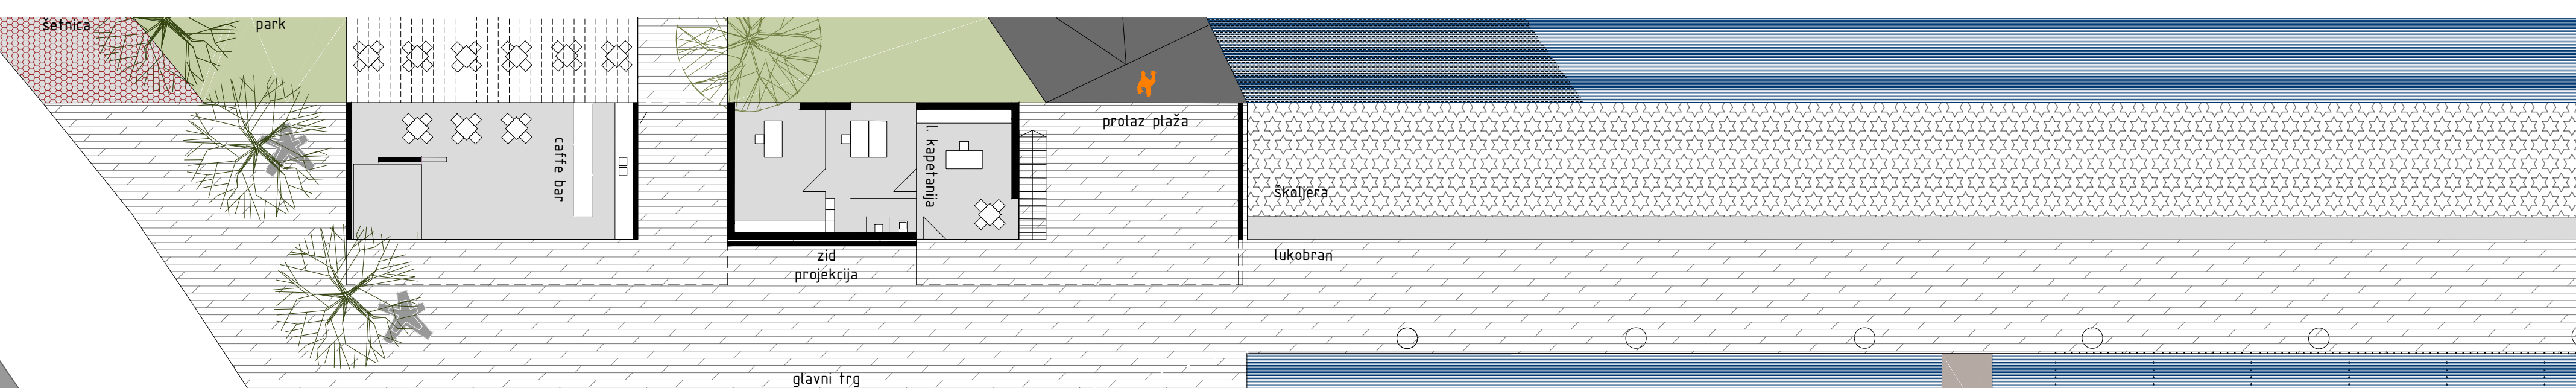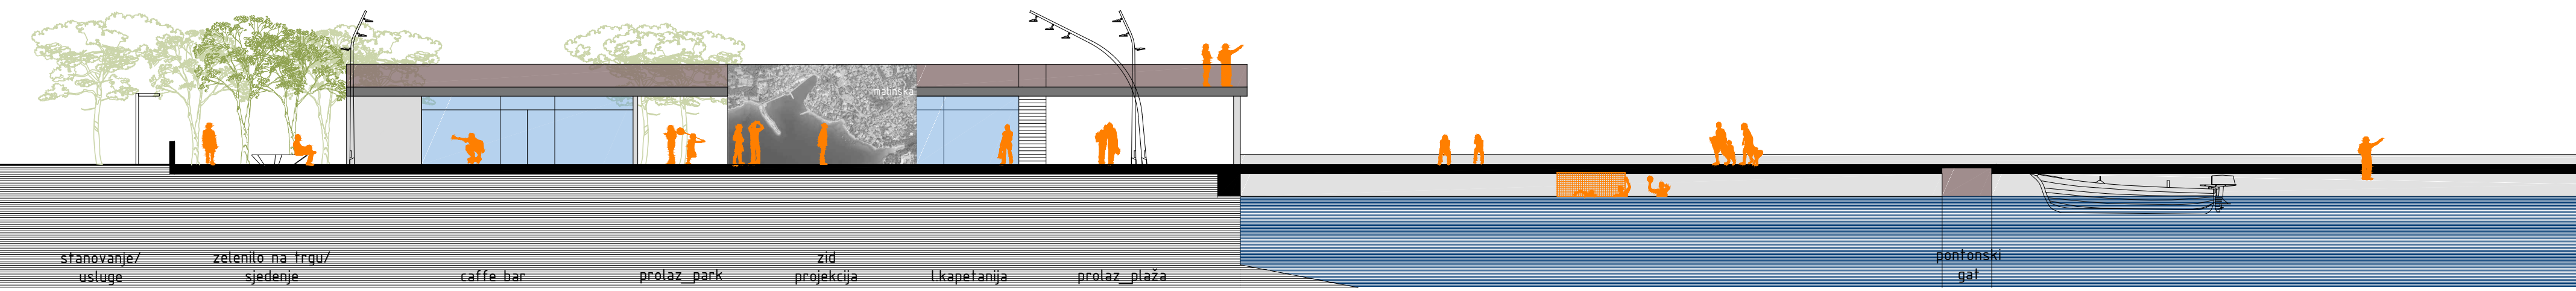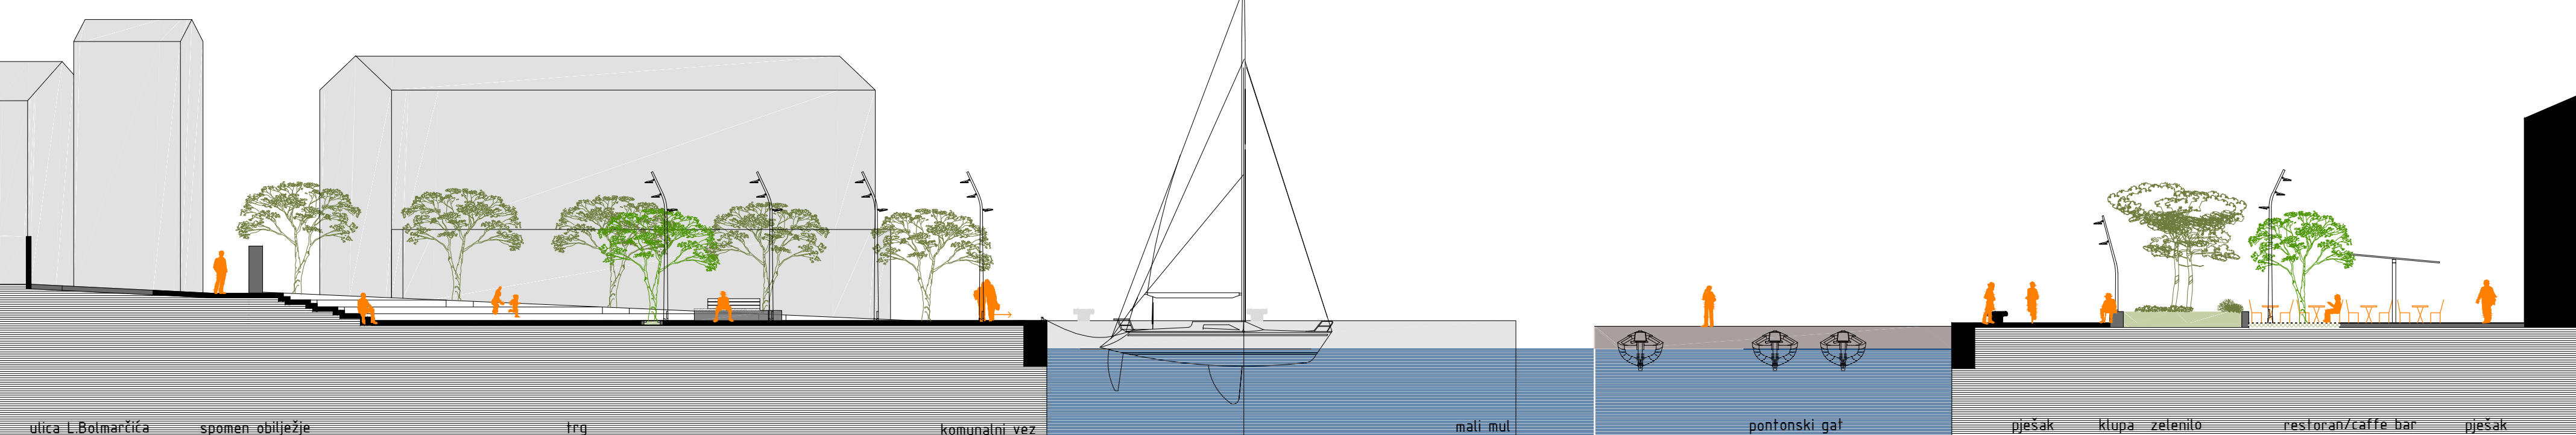

presjek_plaža_mj 1:200

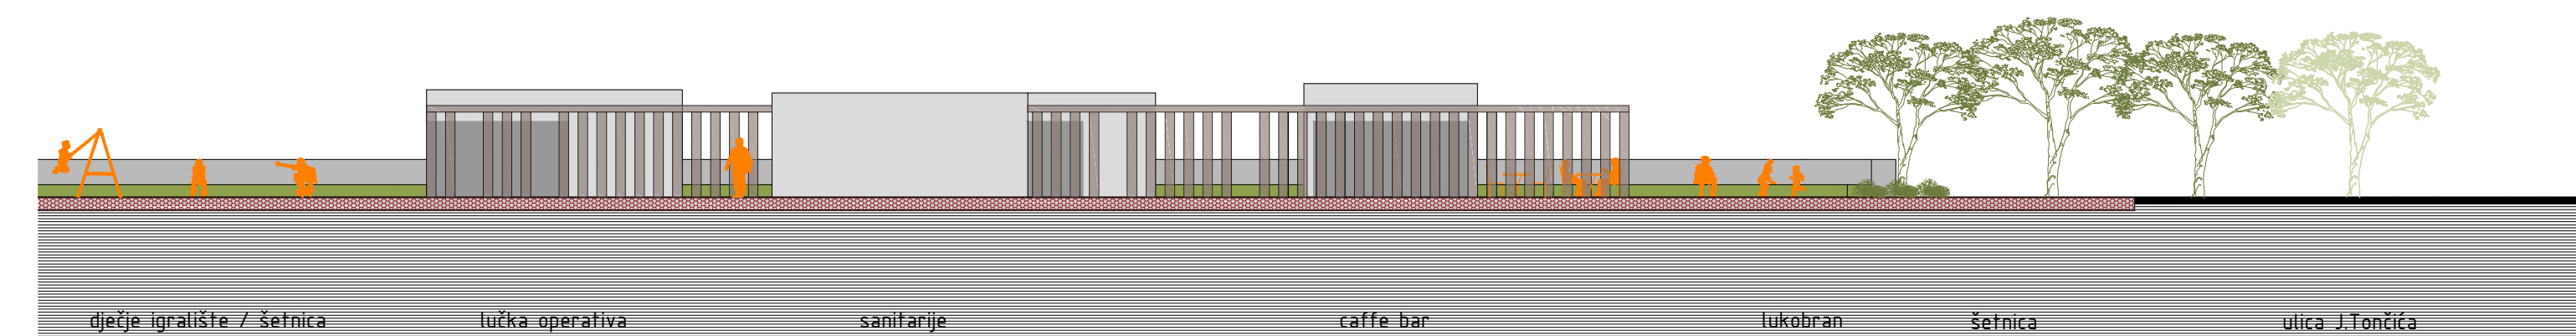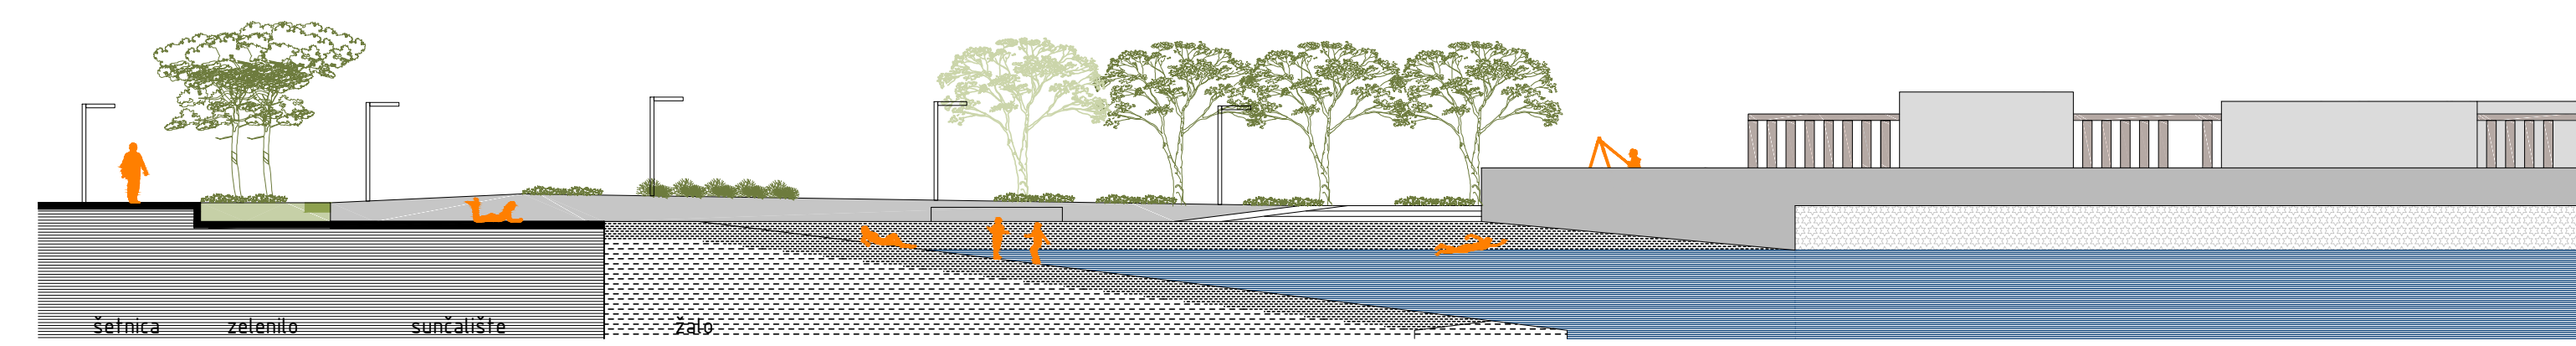

zgrada_lukobran_mj 1:200

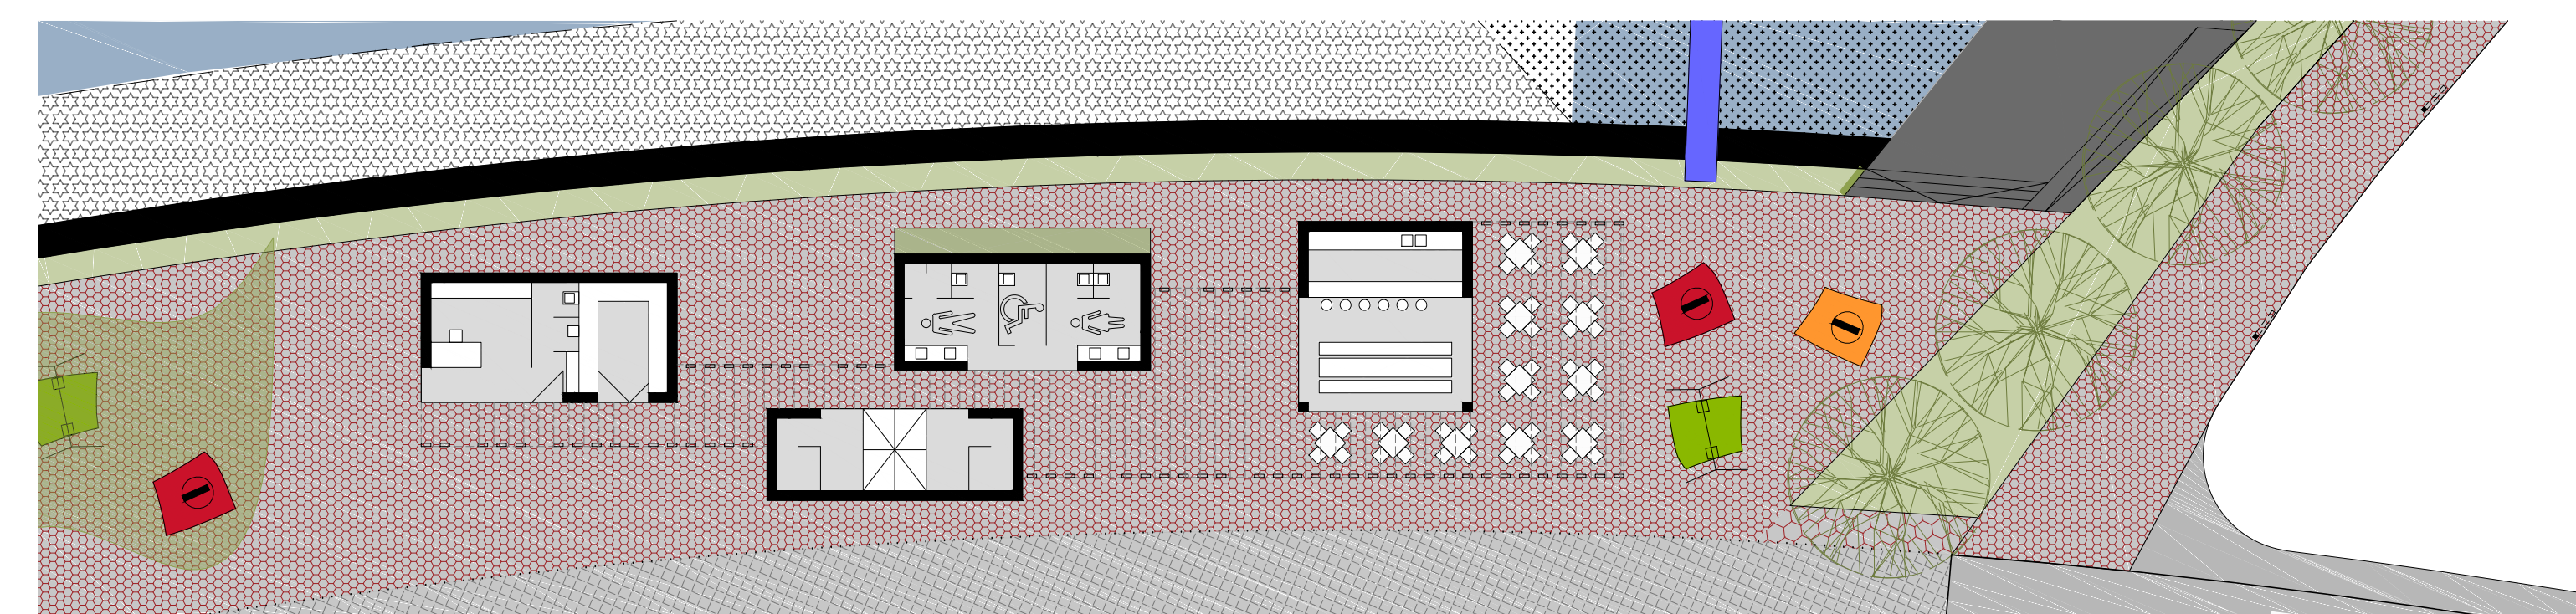

fotomontaža



vjetroelektrana - simbol Malinske

