
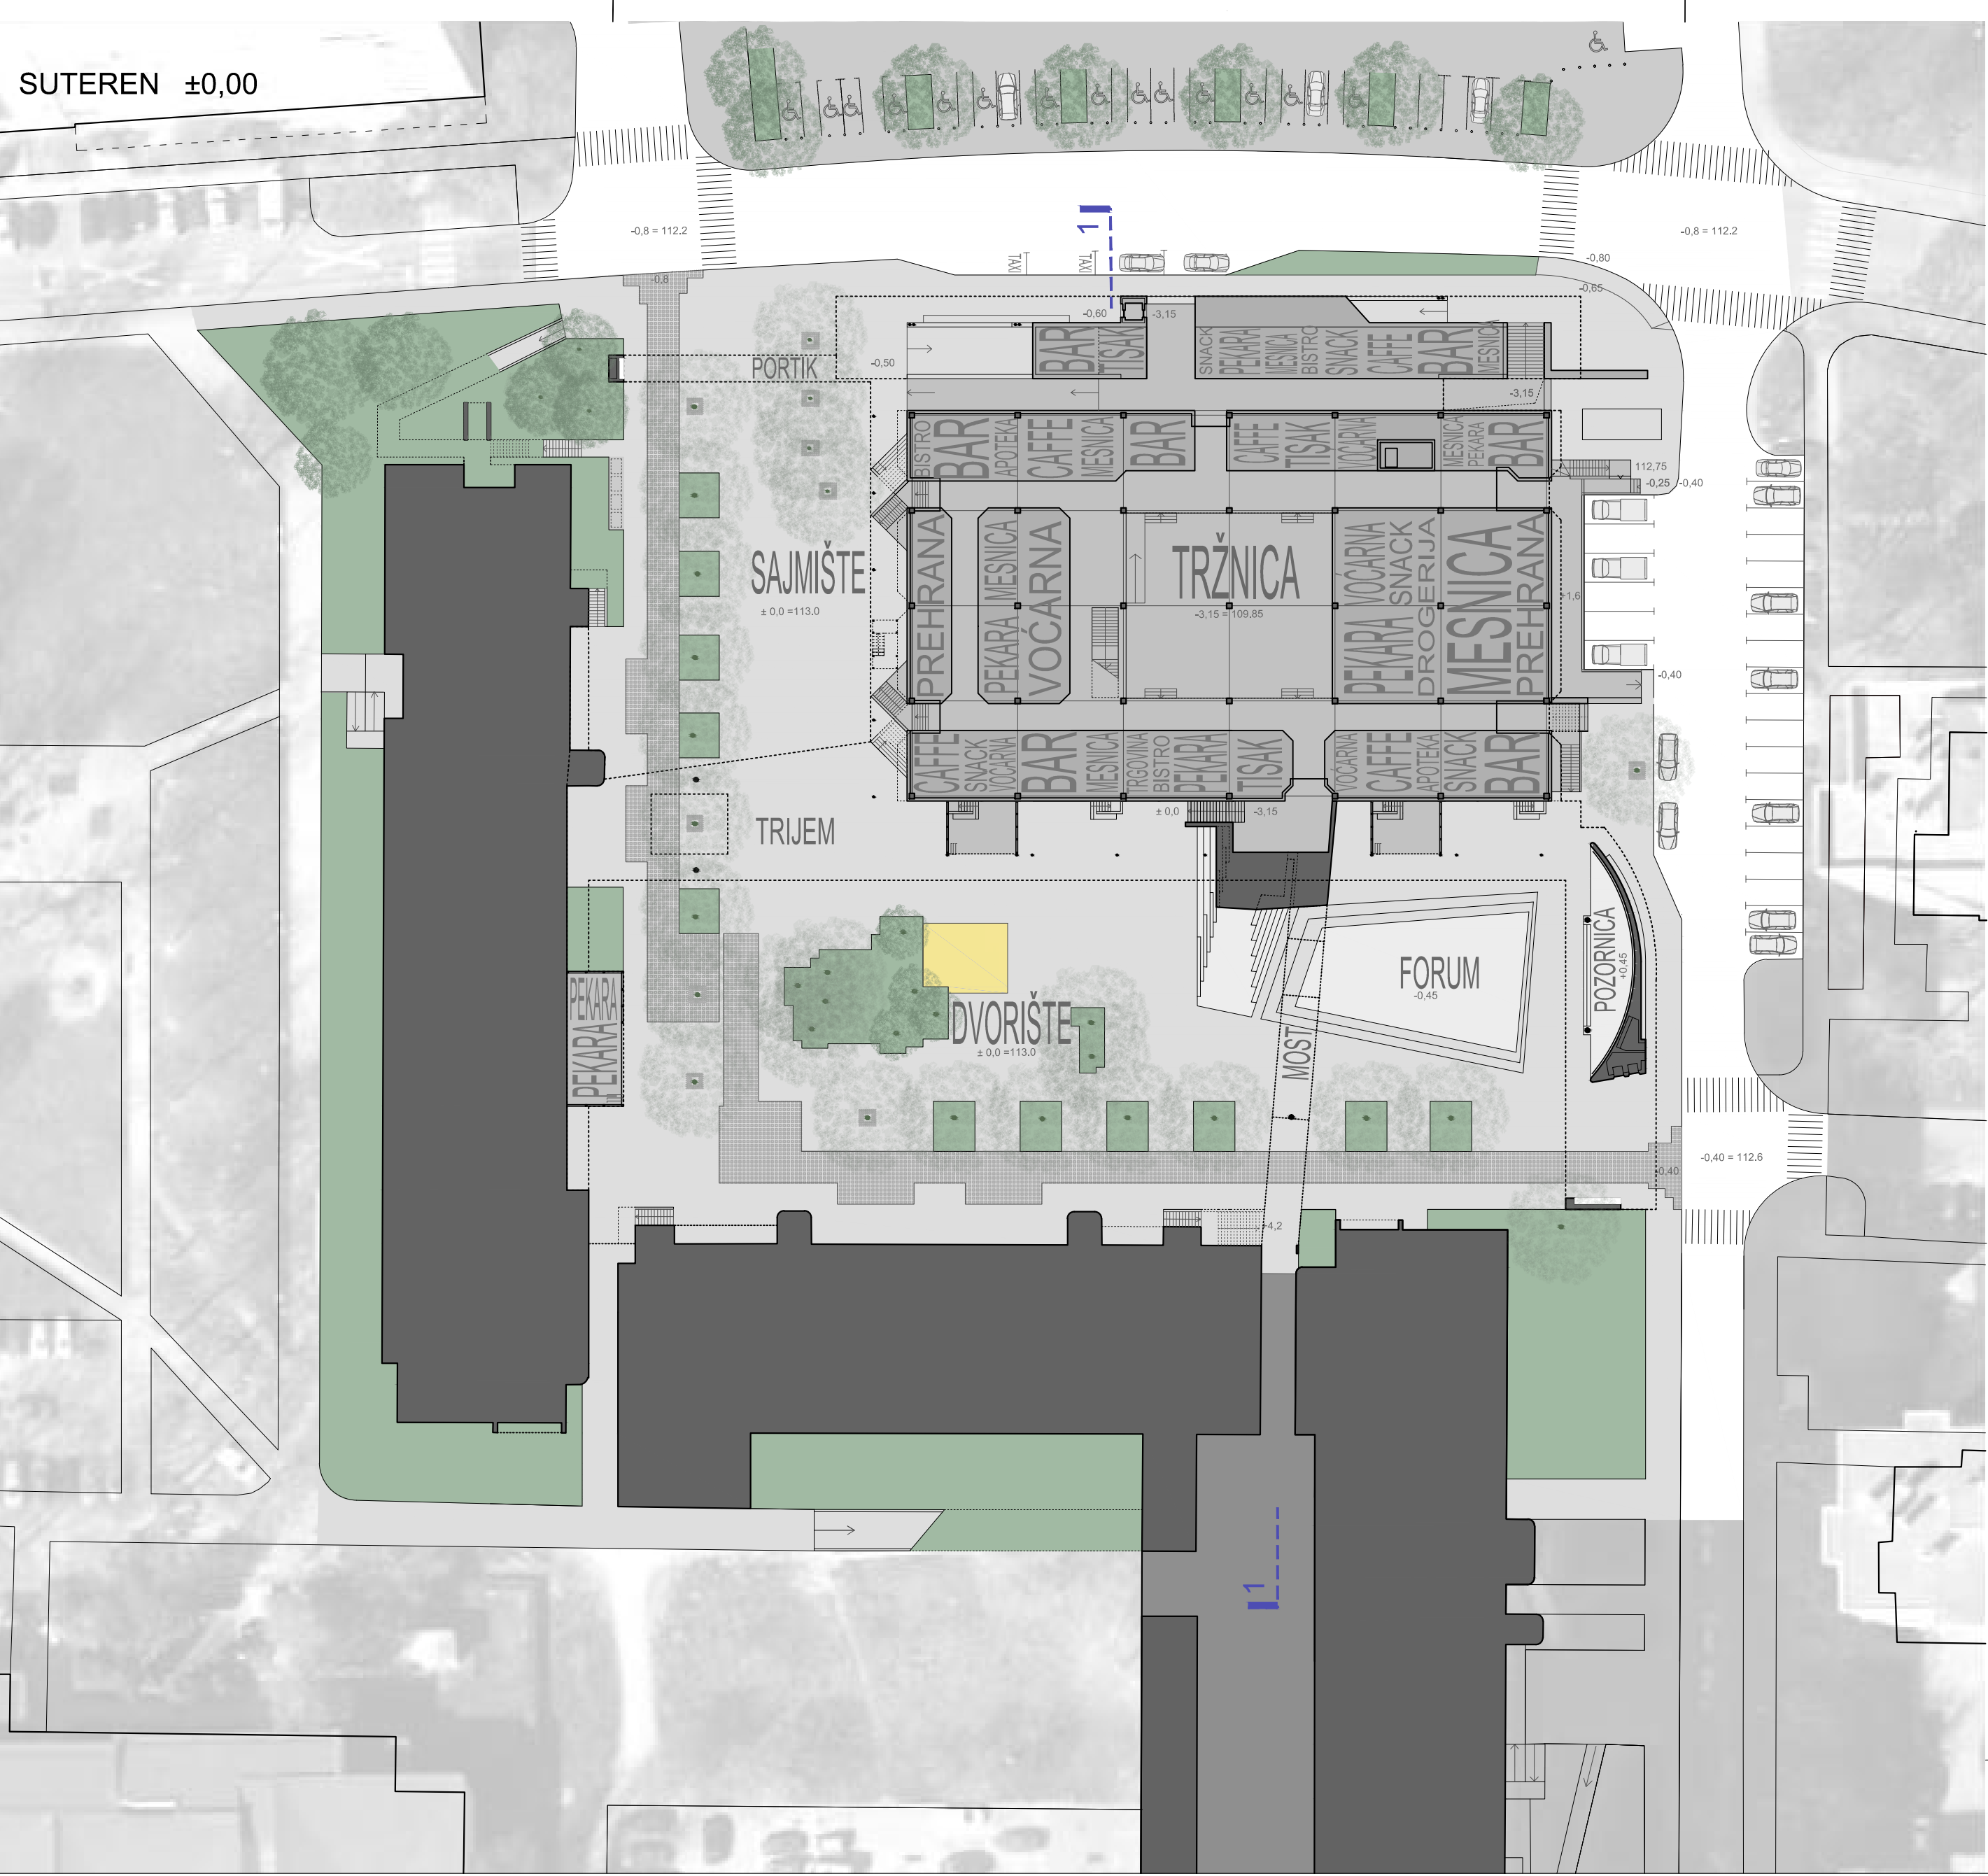
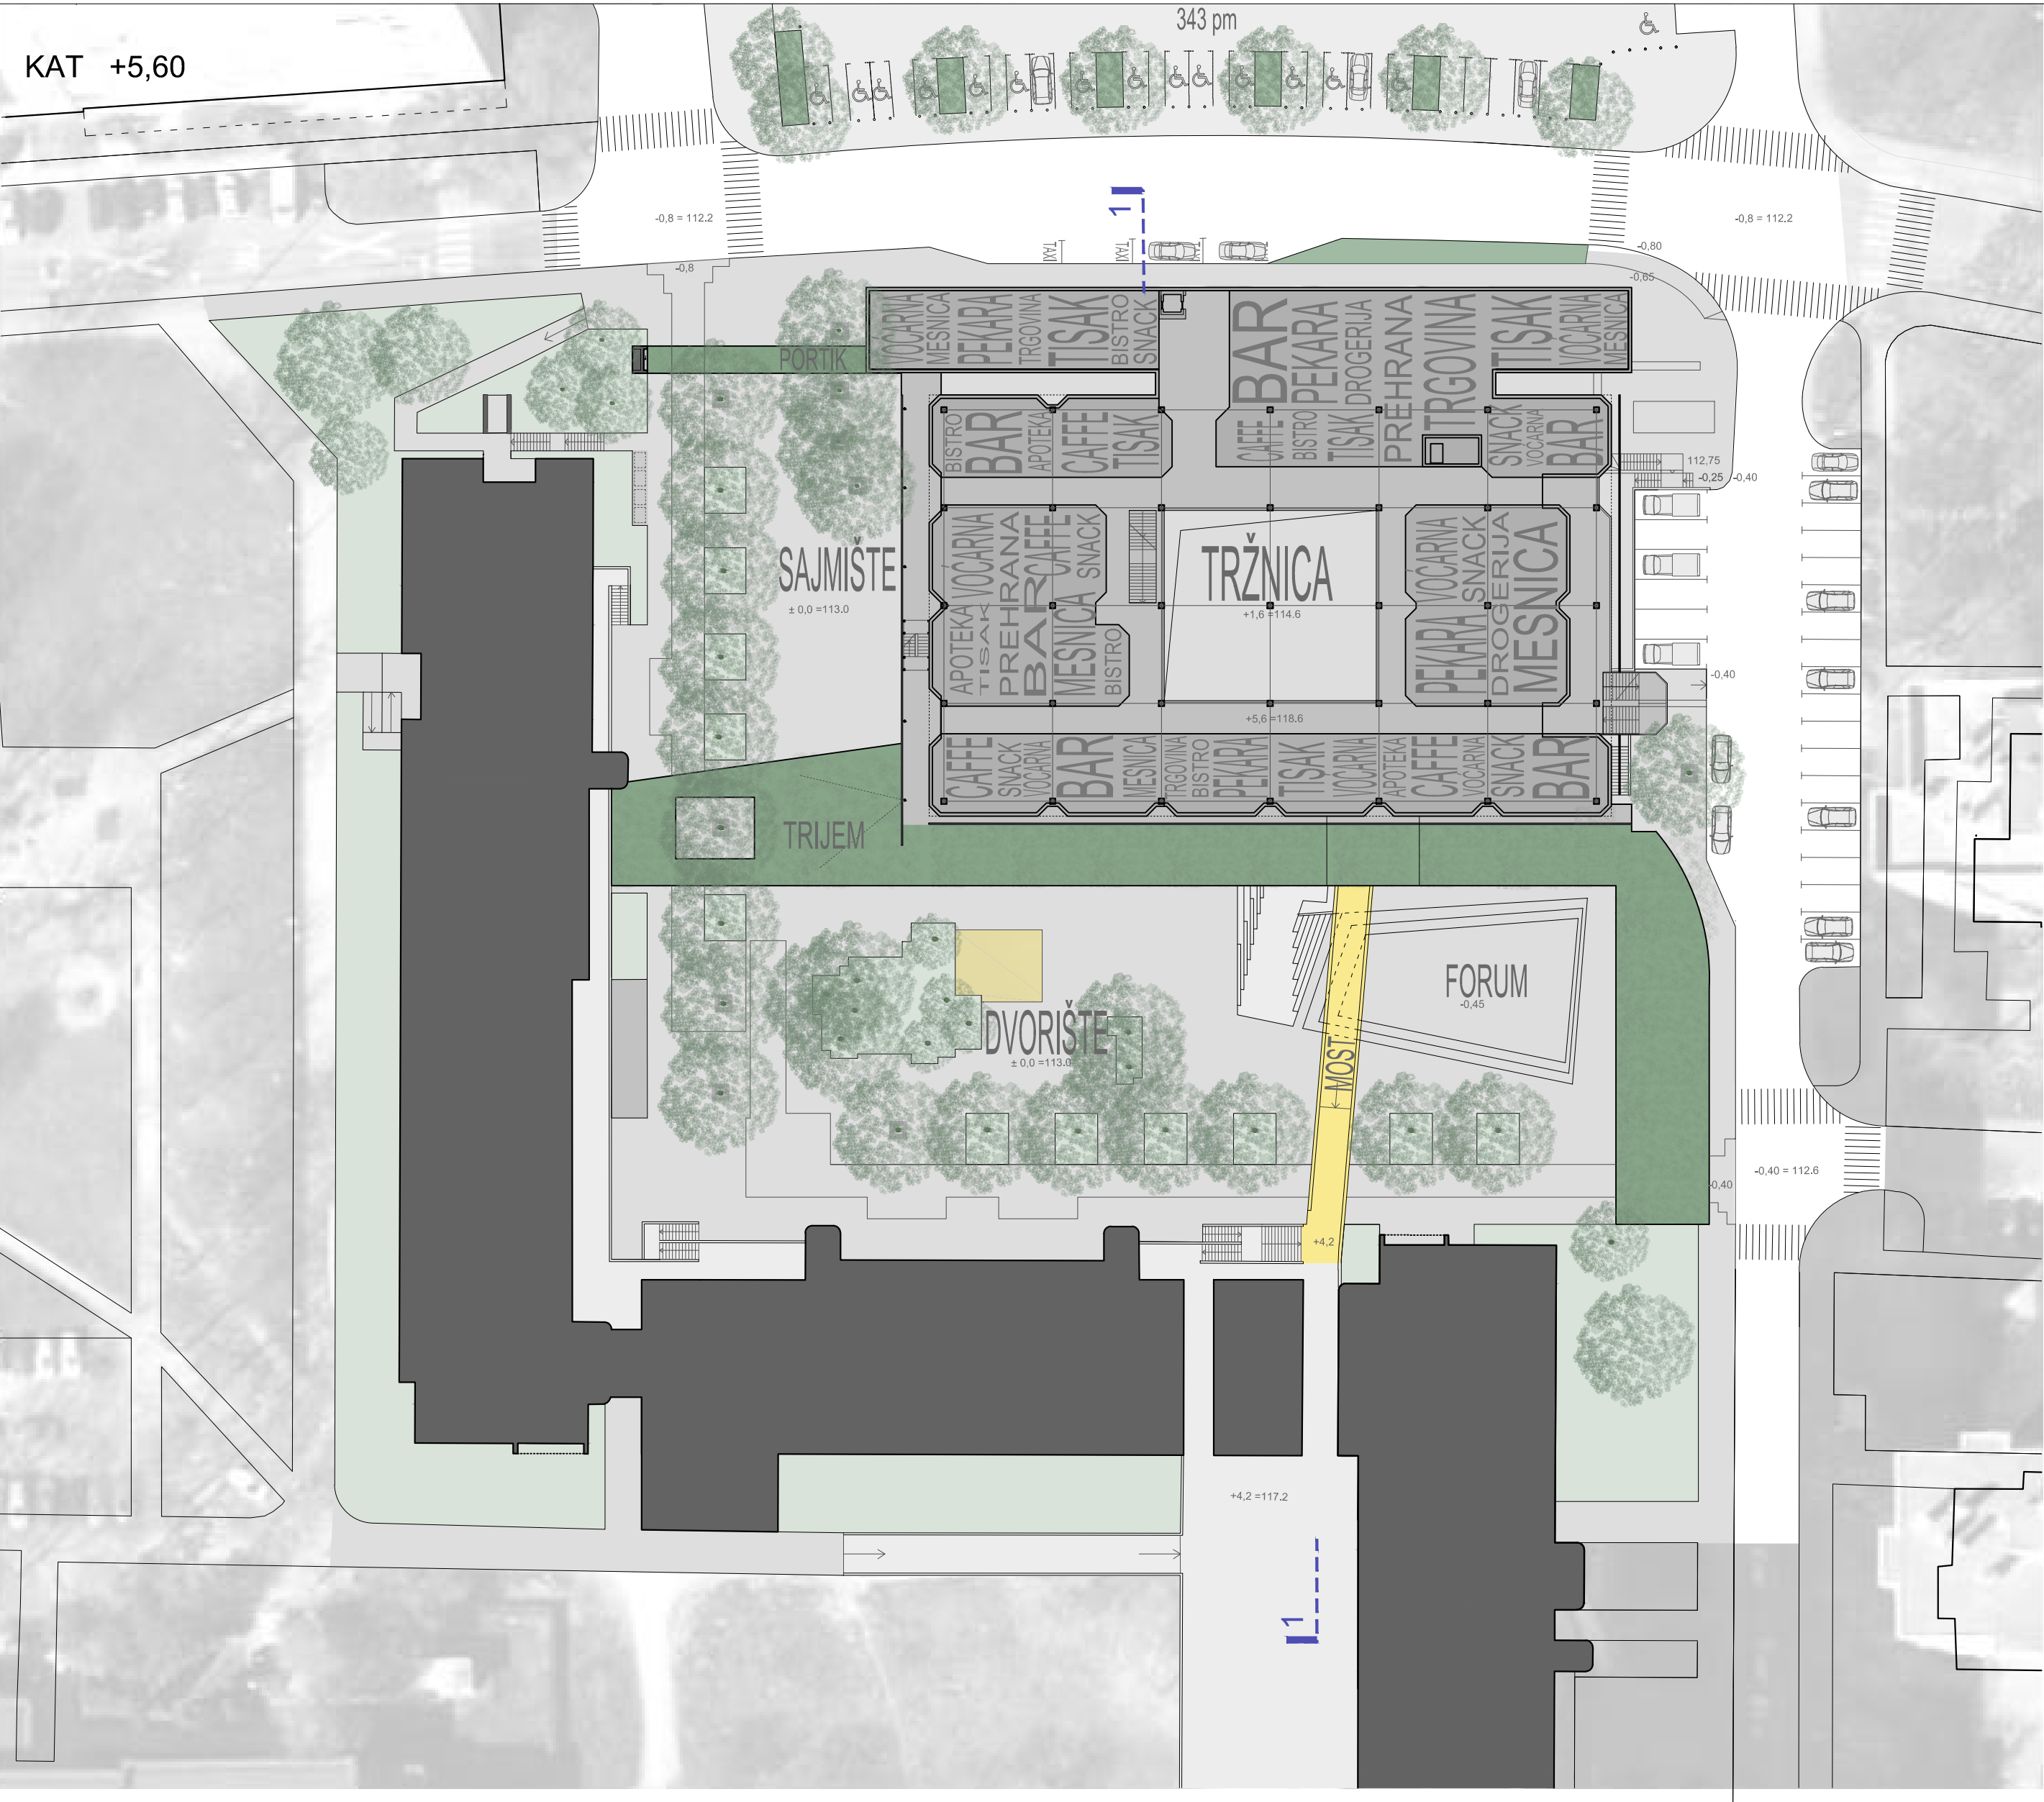


CENTAR SAVICE \_ UREĐENJE ULICE LJERKE ŠRAM NA SAVICI



ŠIRI URBANI KONTEKST 1:1500 0 10 50 100 150 S


PRESJEK 1-1

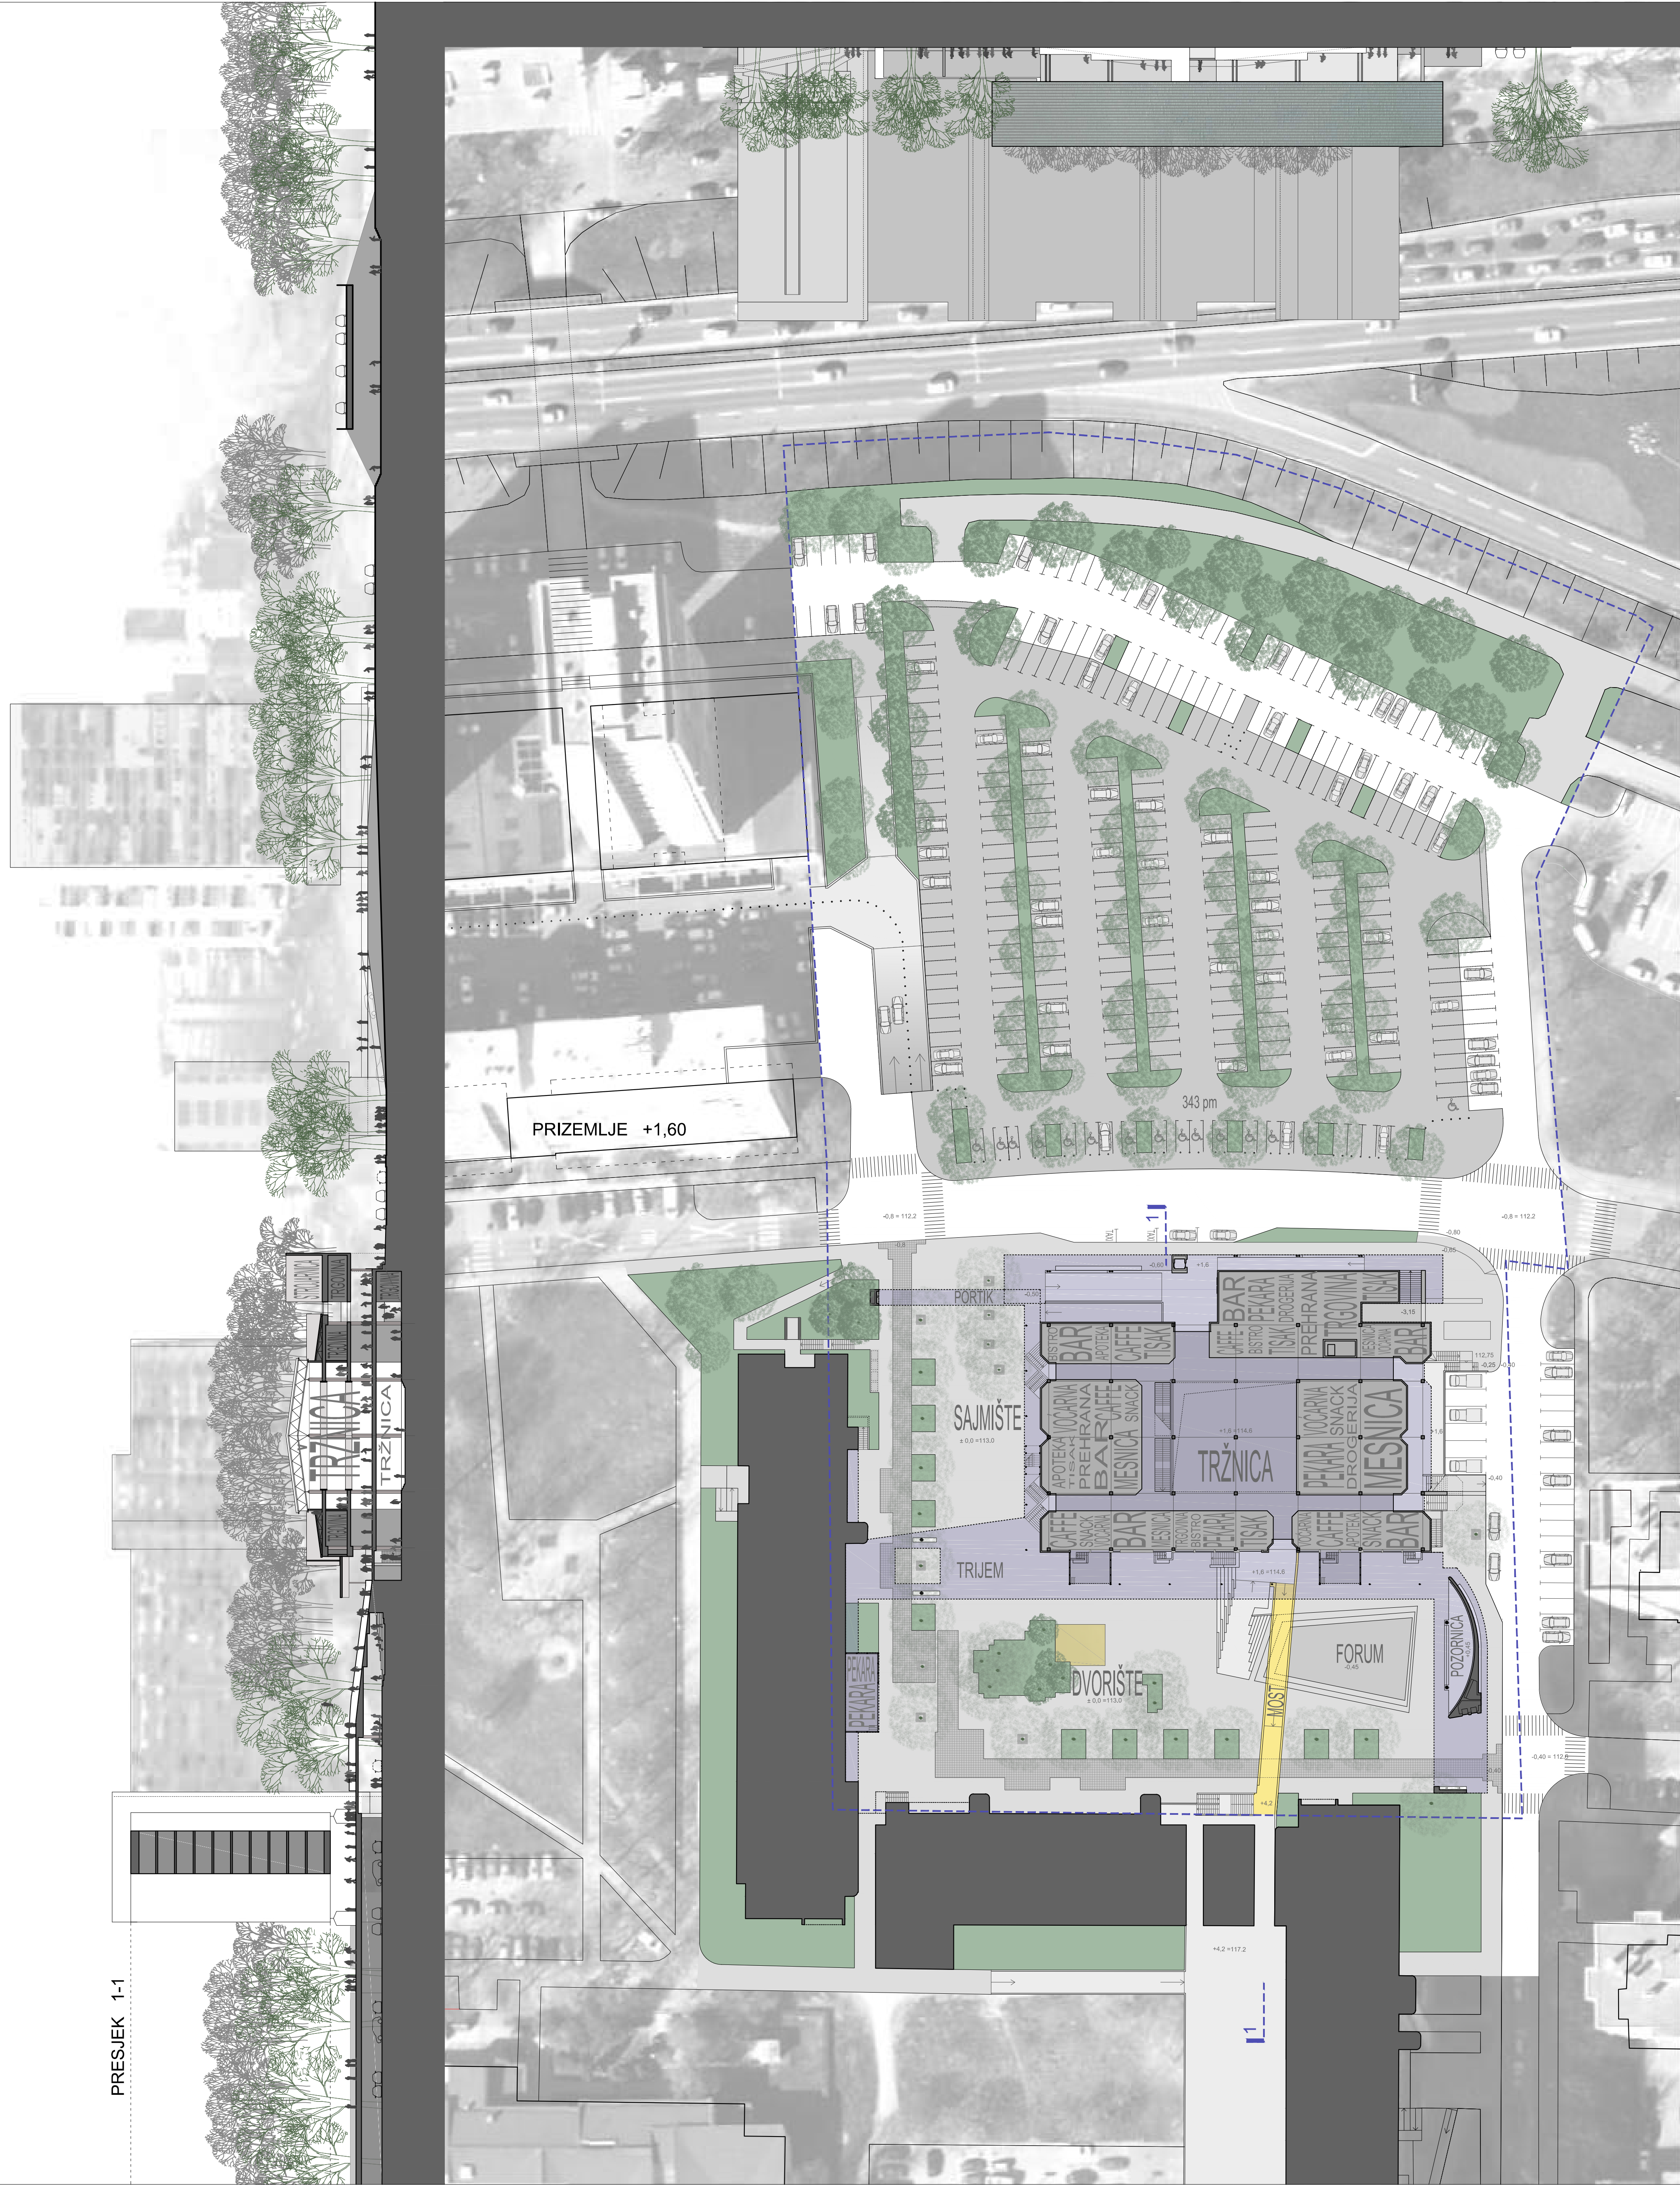




CENTAR SAVICE \_ UREĐENJE ULICE LJERKE ŠRAM NA SAVICI

ŠIRI OBUHVAT 1:500 0 10 20 50 S N

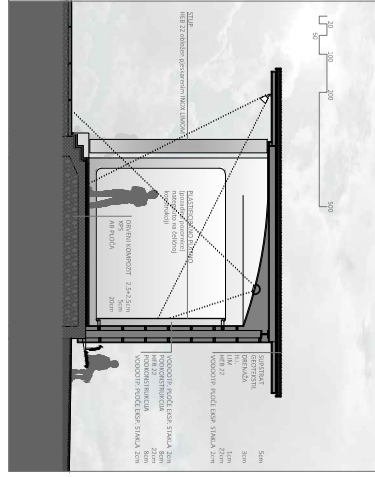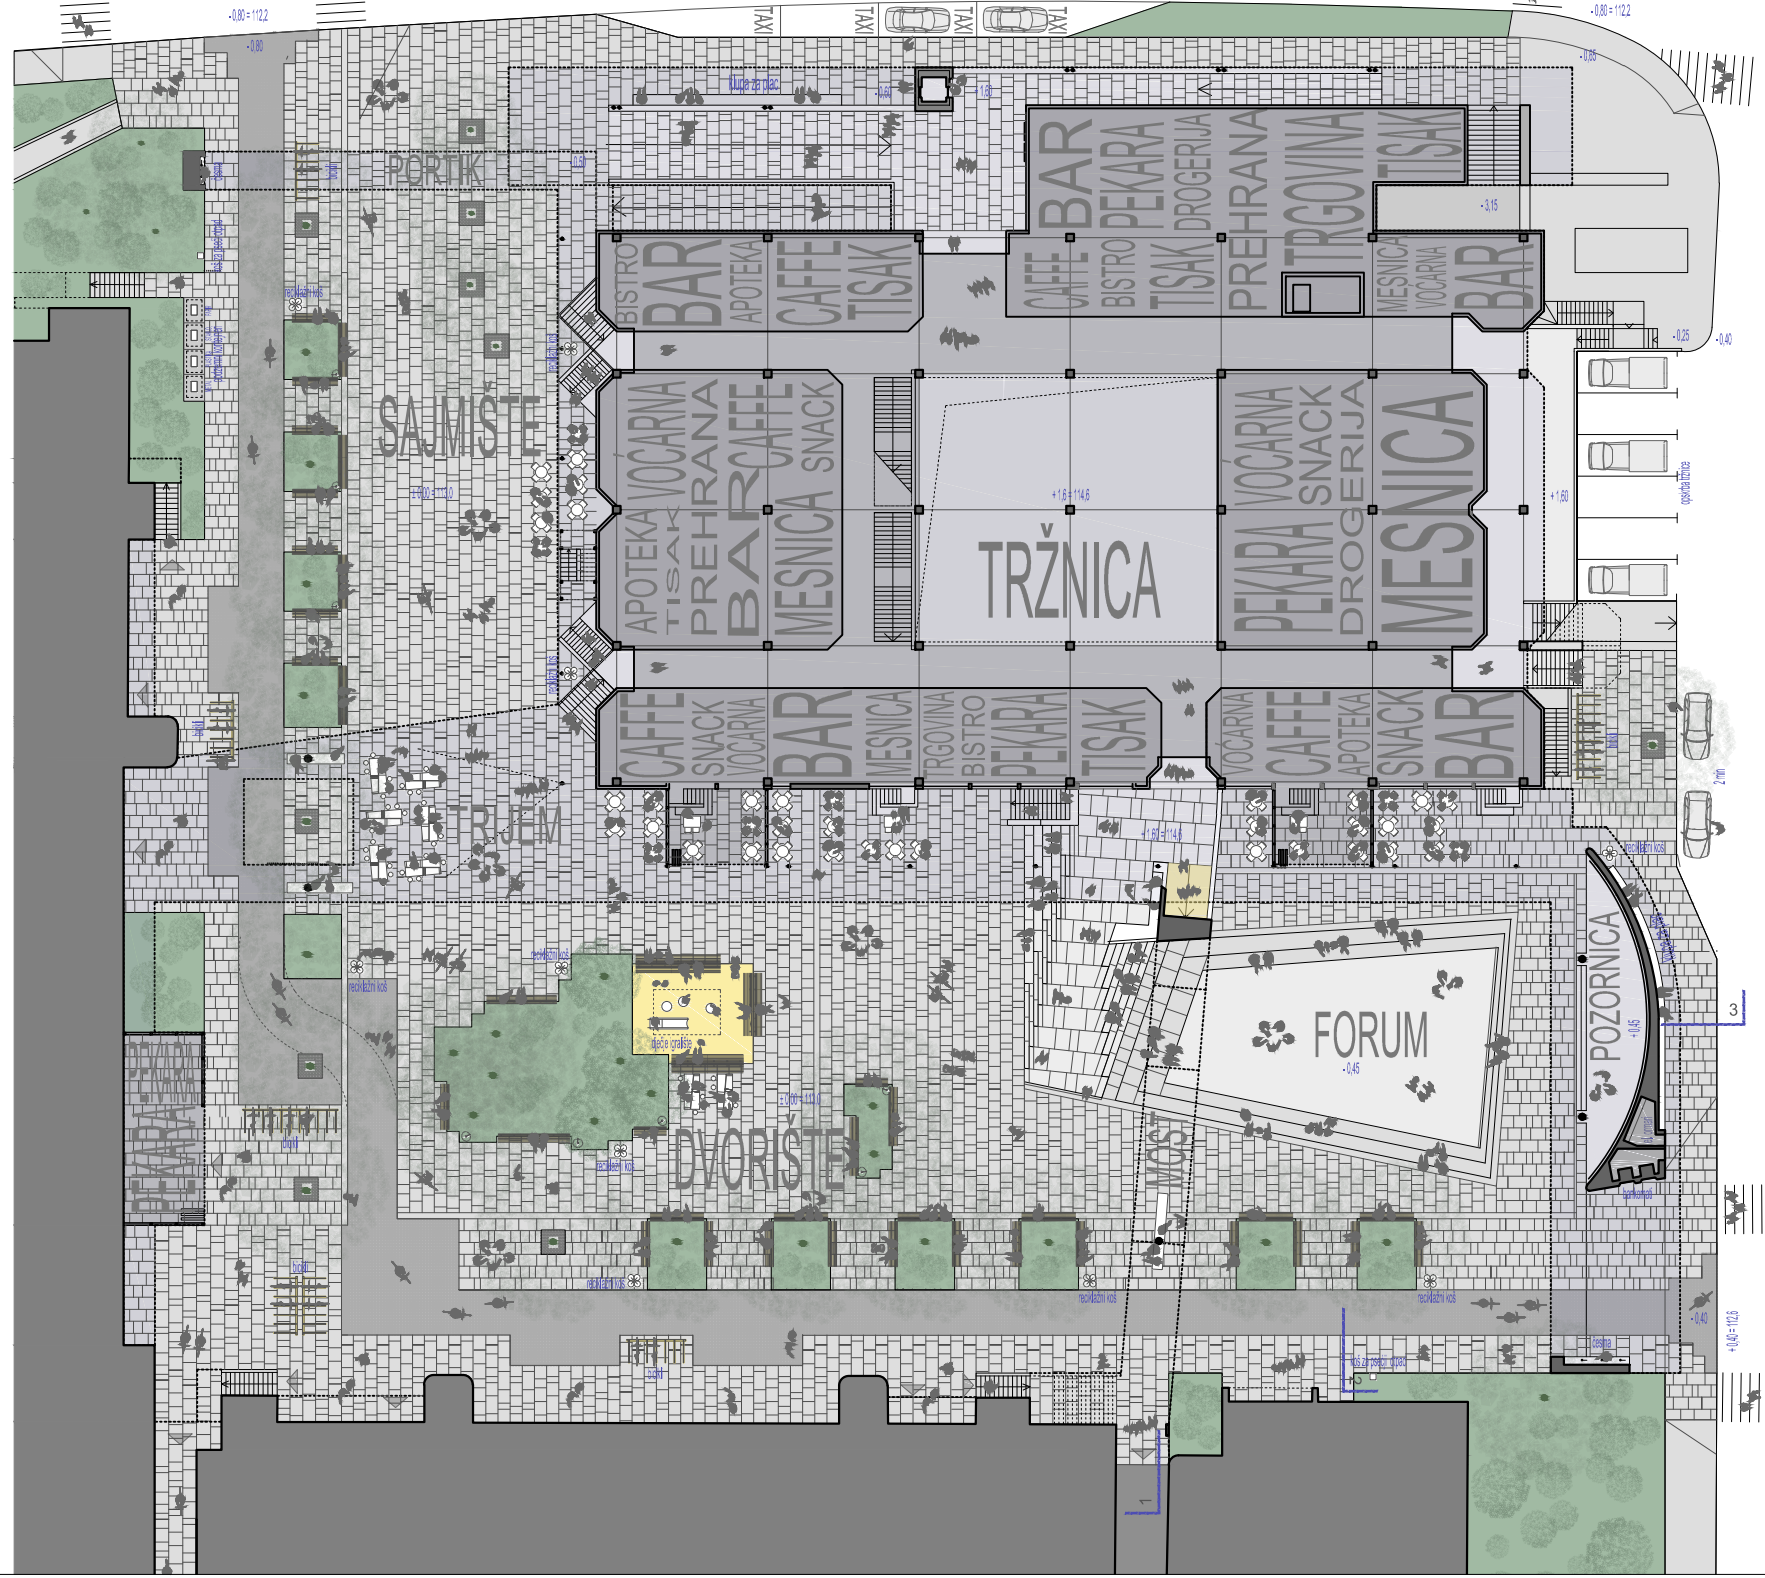

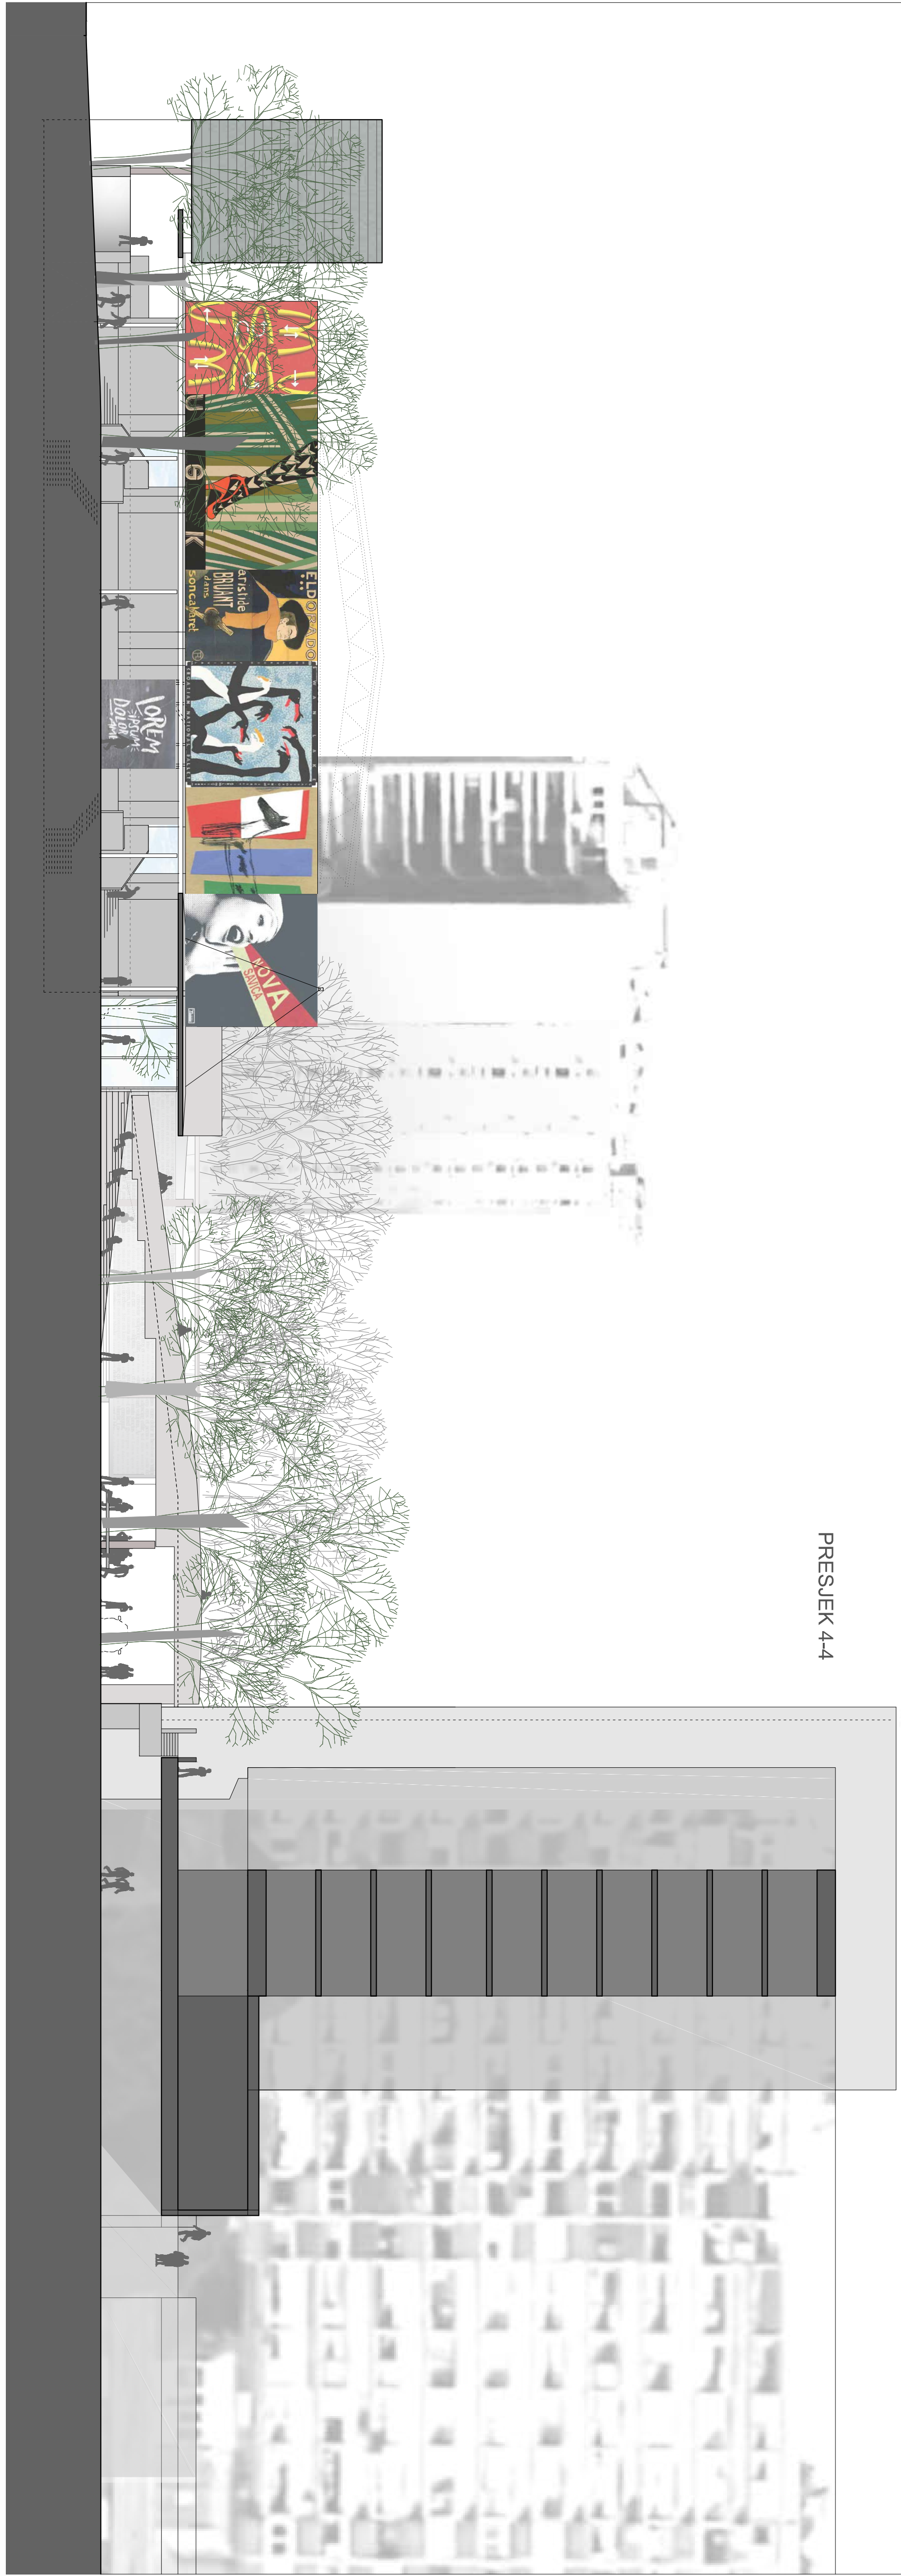

PRESJEK 4-4

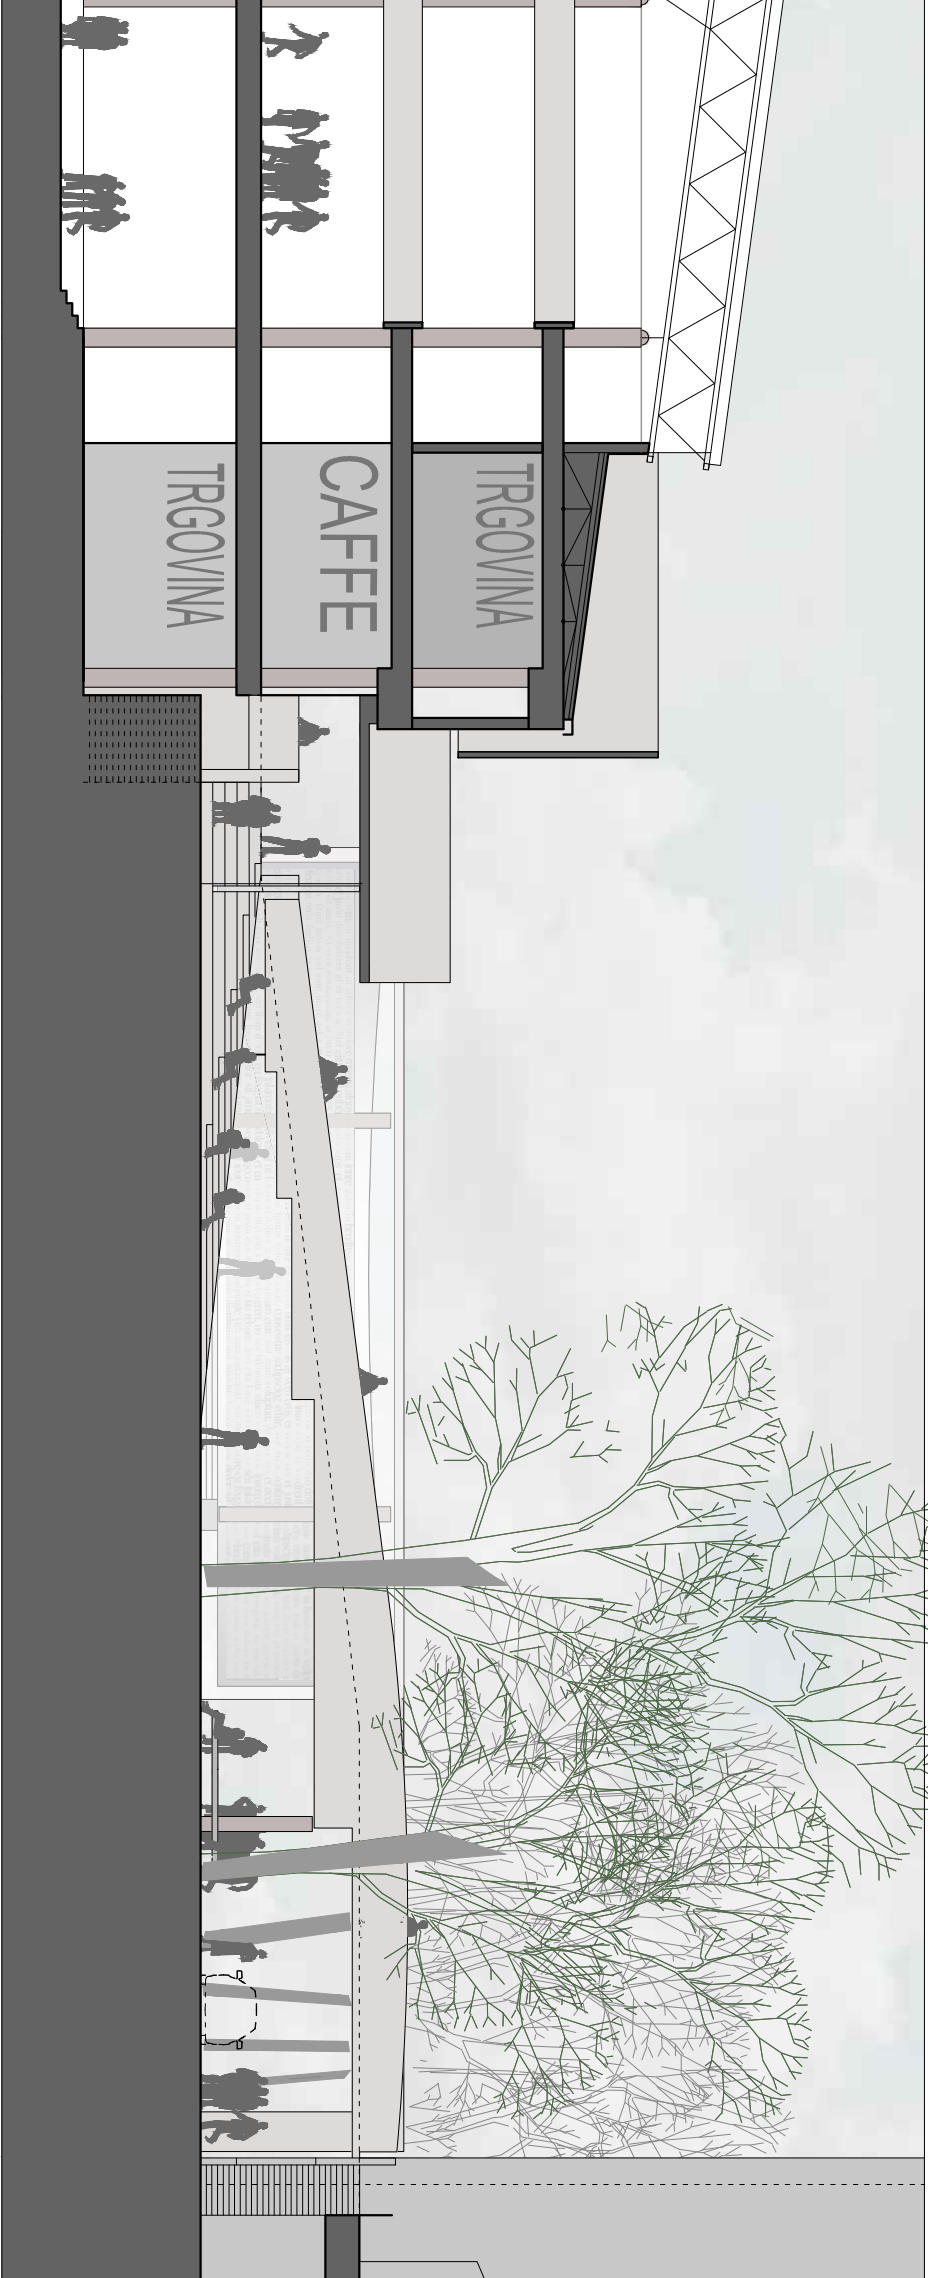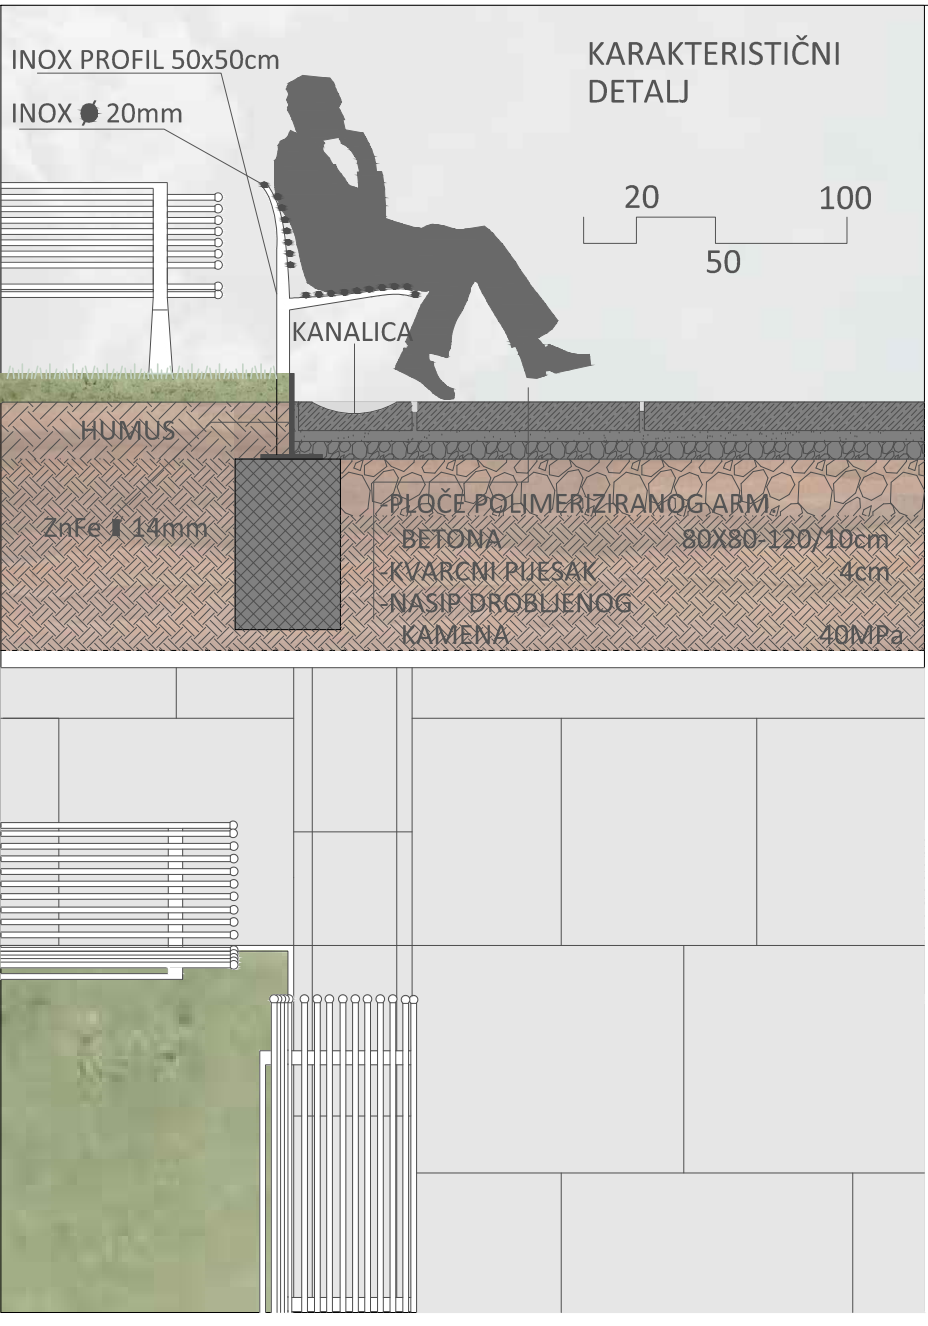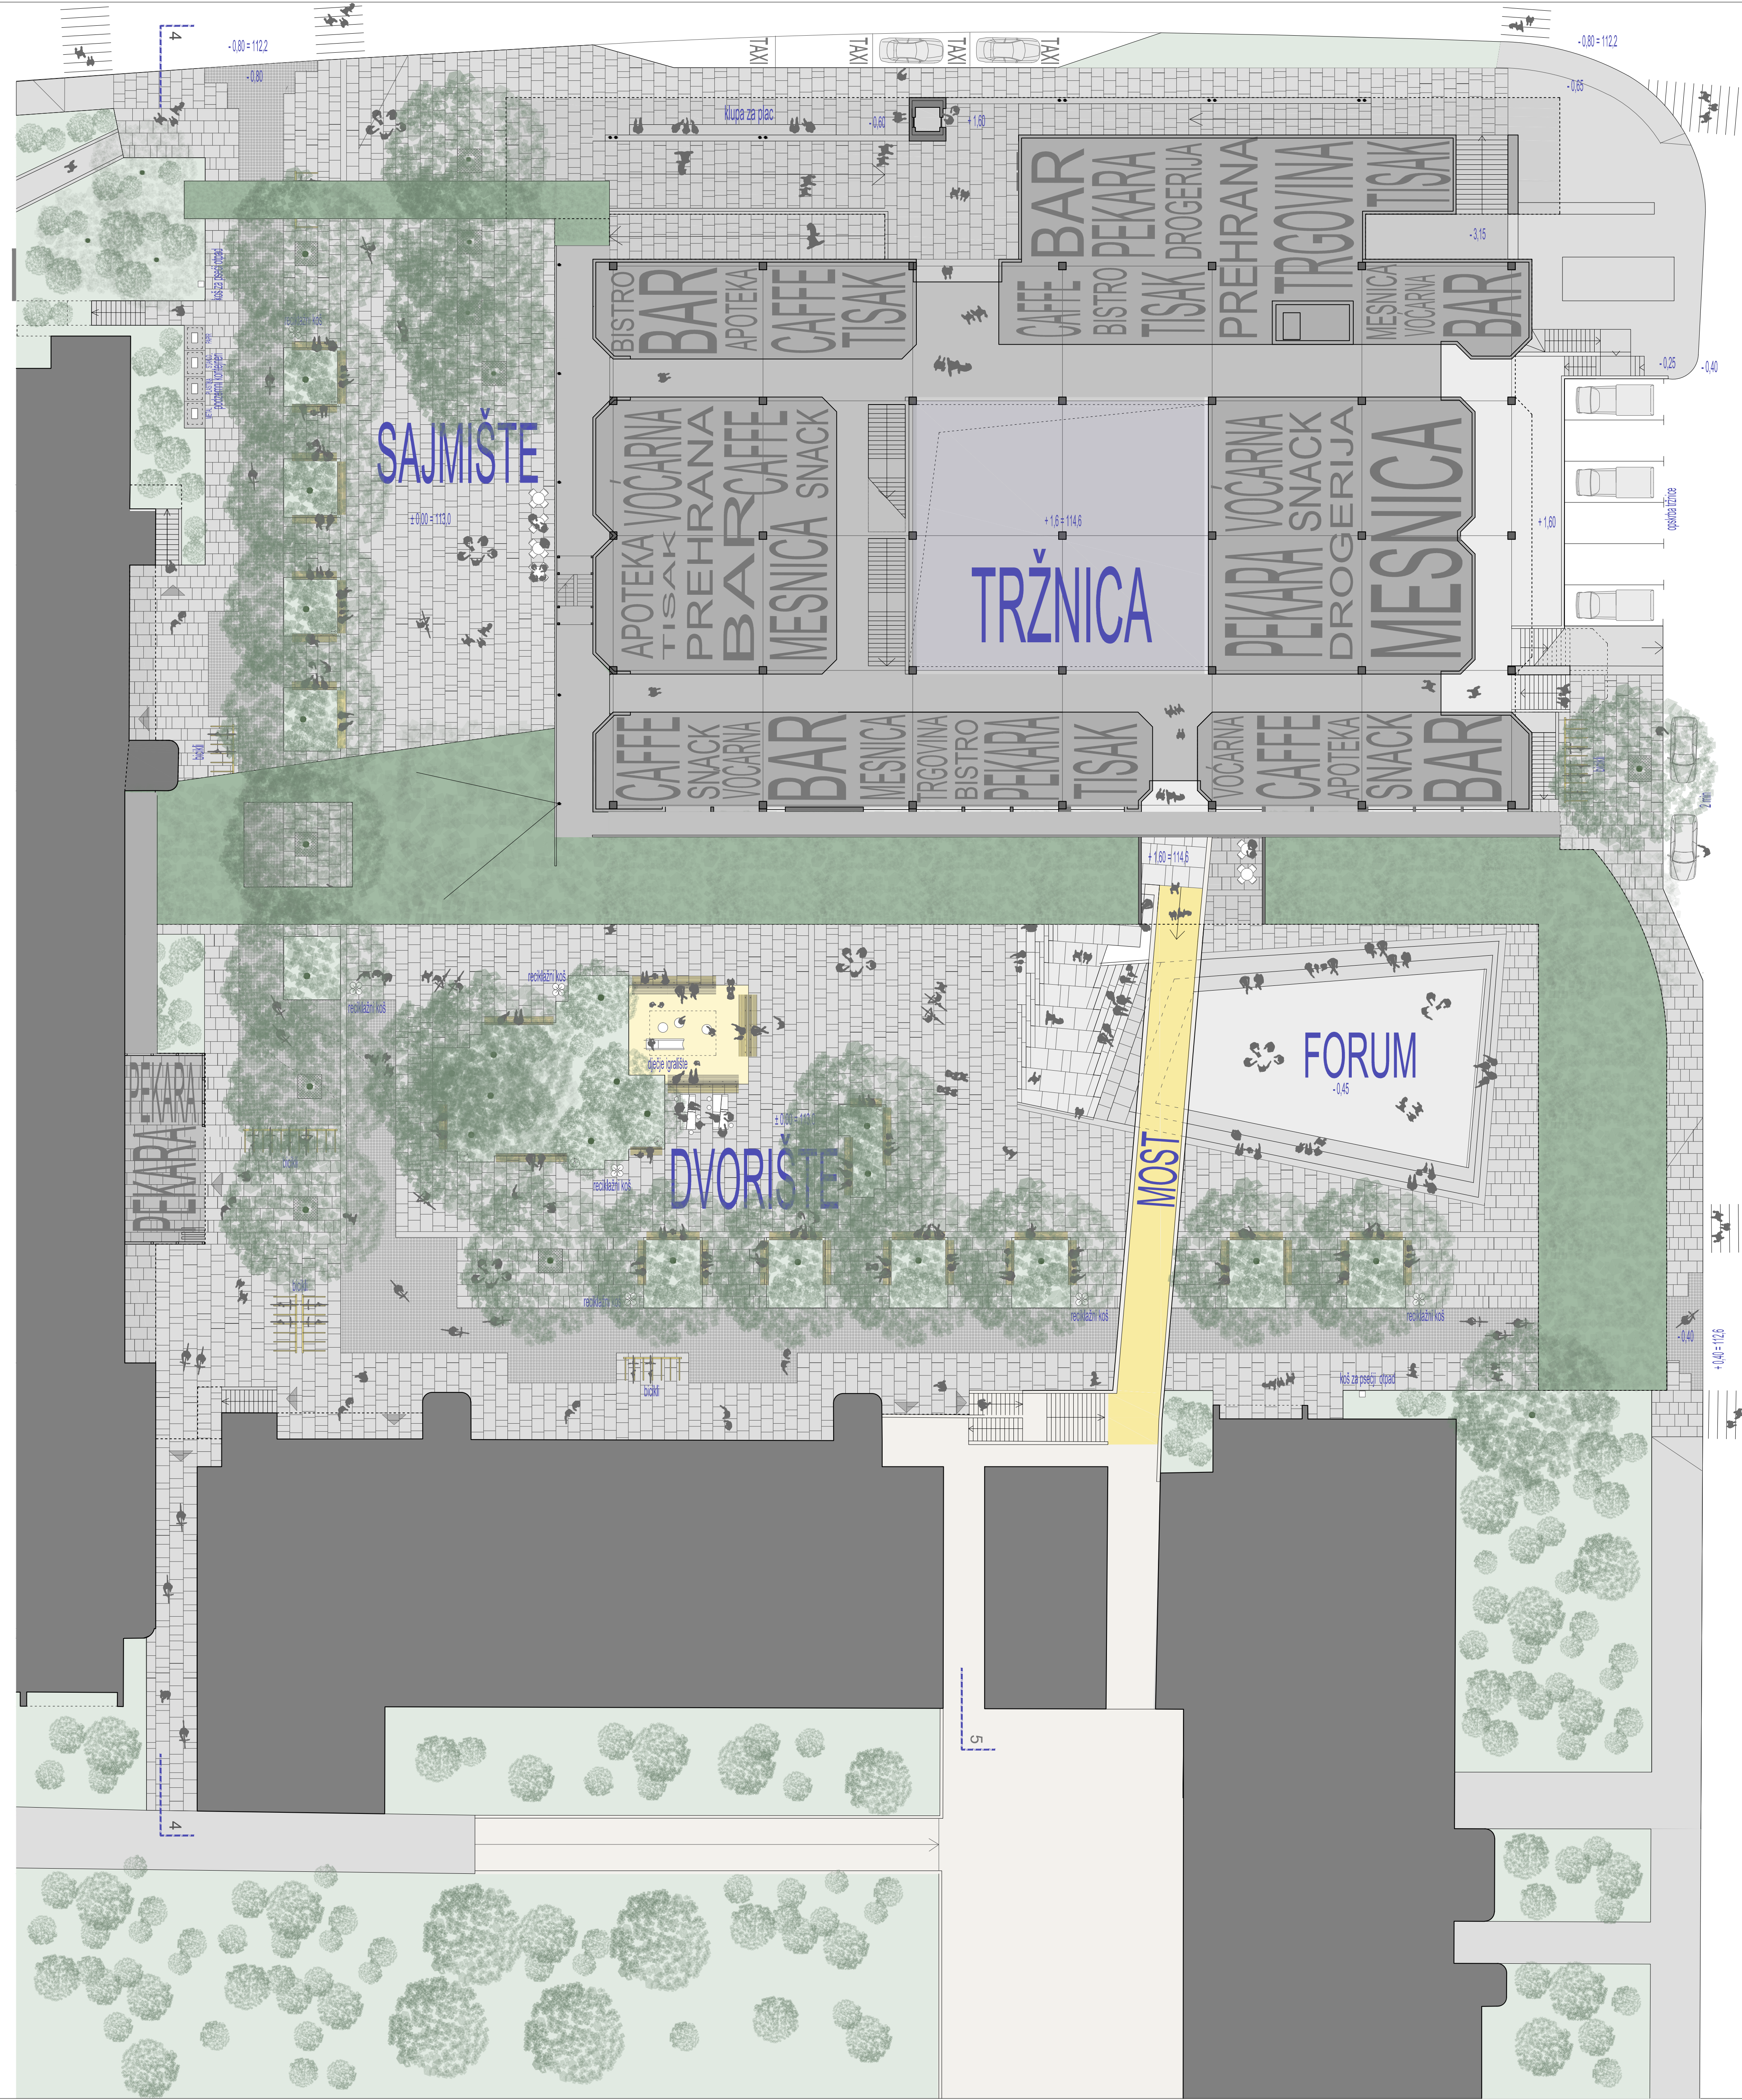

PRESJEK 5-5

