


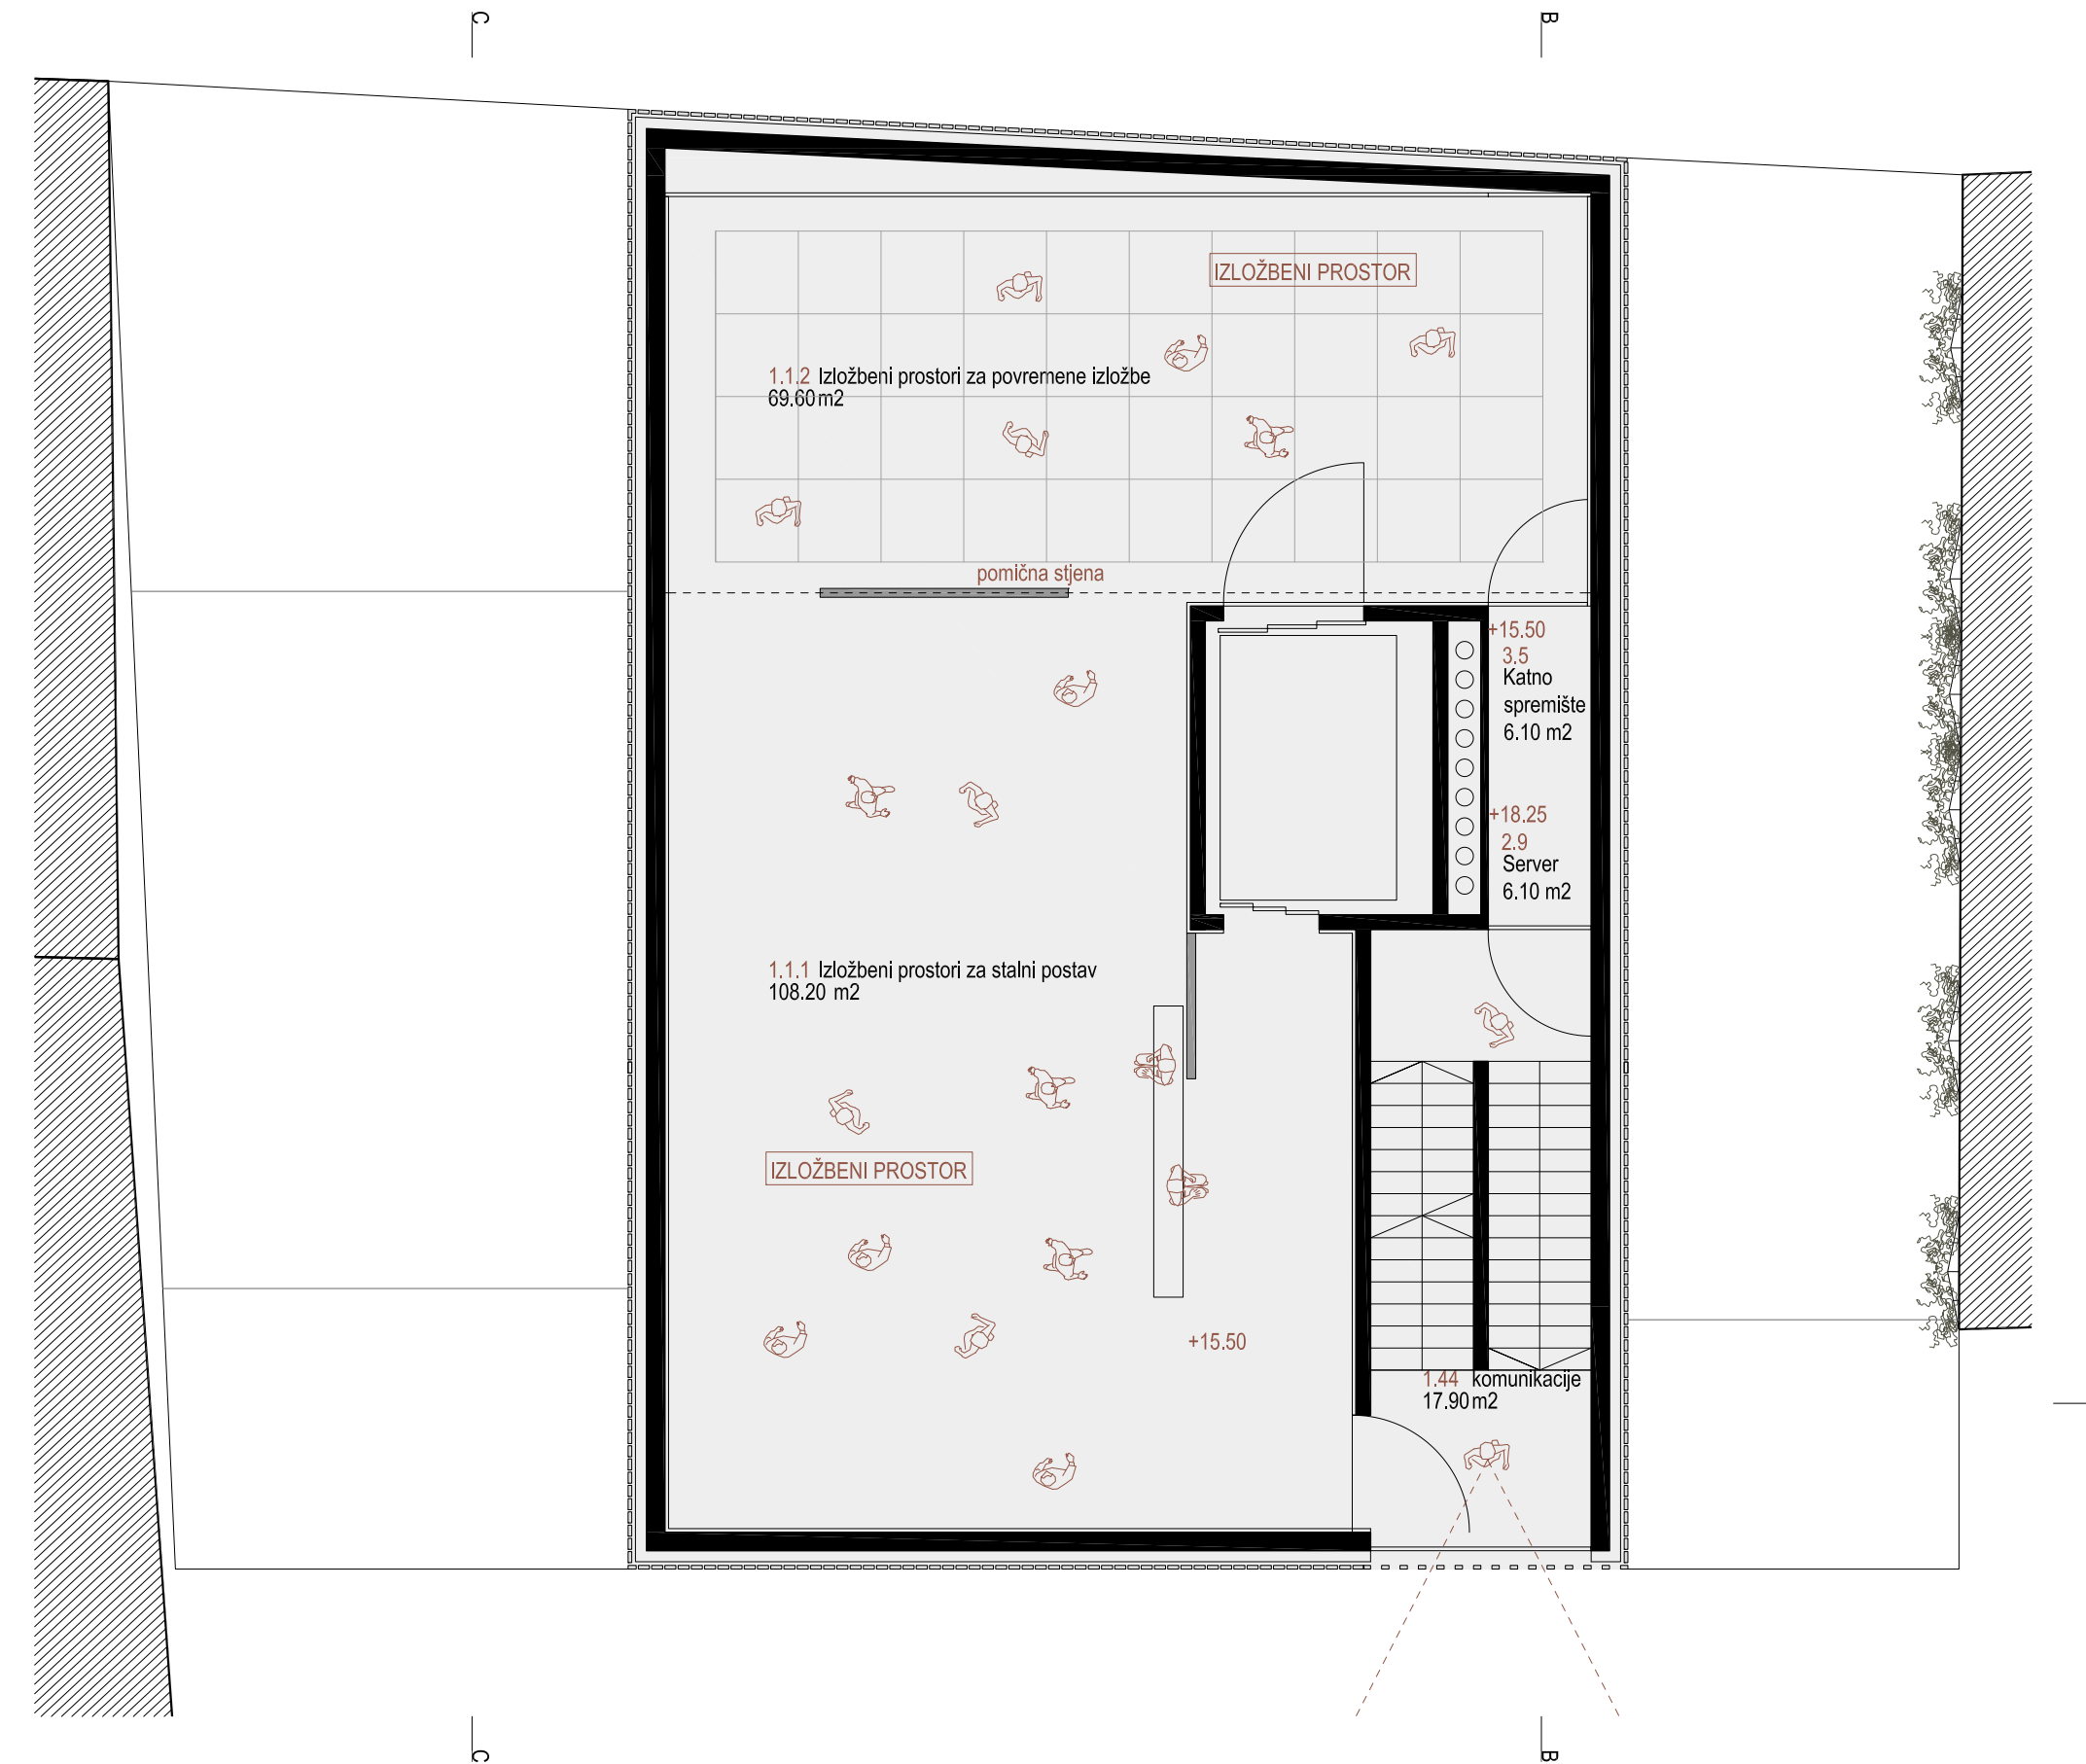

PRIKAZ IZ DVORIŠTA / VIEW FROM PARK



+15,50
TLOCRT 2. KATA /
SECOND FLOOR

1.1.1	Izložbeni prostori za stalni postav	108,20 m ²
1.1.2	Izložbeni prostori za povremene izložbe	69,60 m ²
2.9	Server	6,10 m ²
3.5	Katno spremište	6,10 m ²
1.44	Komunikacije	17,90 m ²



+21,00
TLOCRT 3. KATA /
THIRD FLOOR

2.2	Radni prostor voditelja fundusa i kustosa	45,50 m ²
2.3	Knjižnica	14,00 m ²
2.4	Arhiv	5,60 m ²
2.5	Dokumentacija	15,60 m ²
2.7	Čajna kuhinja	16,80 m ²
2.8	Sanitarje	11,90 m ²
1.44	Komunikacije	11,10 m ²

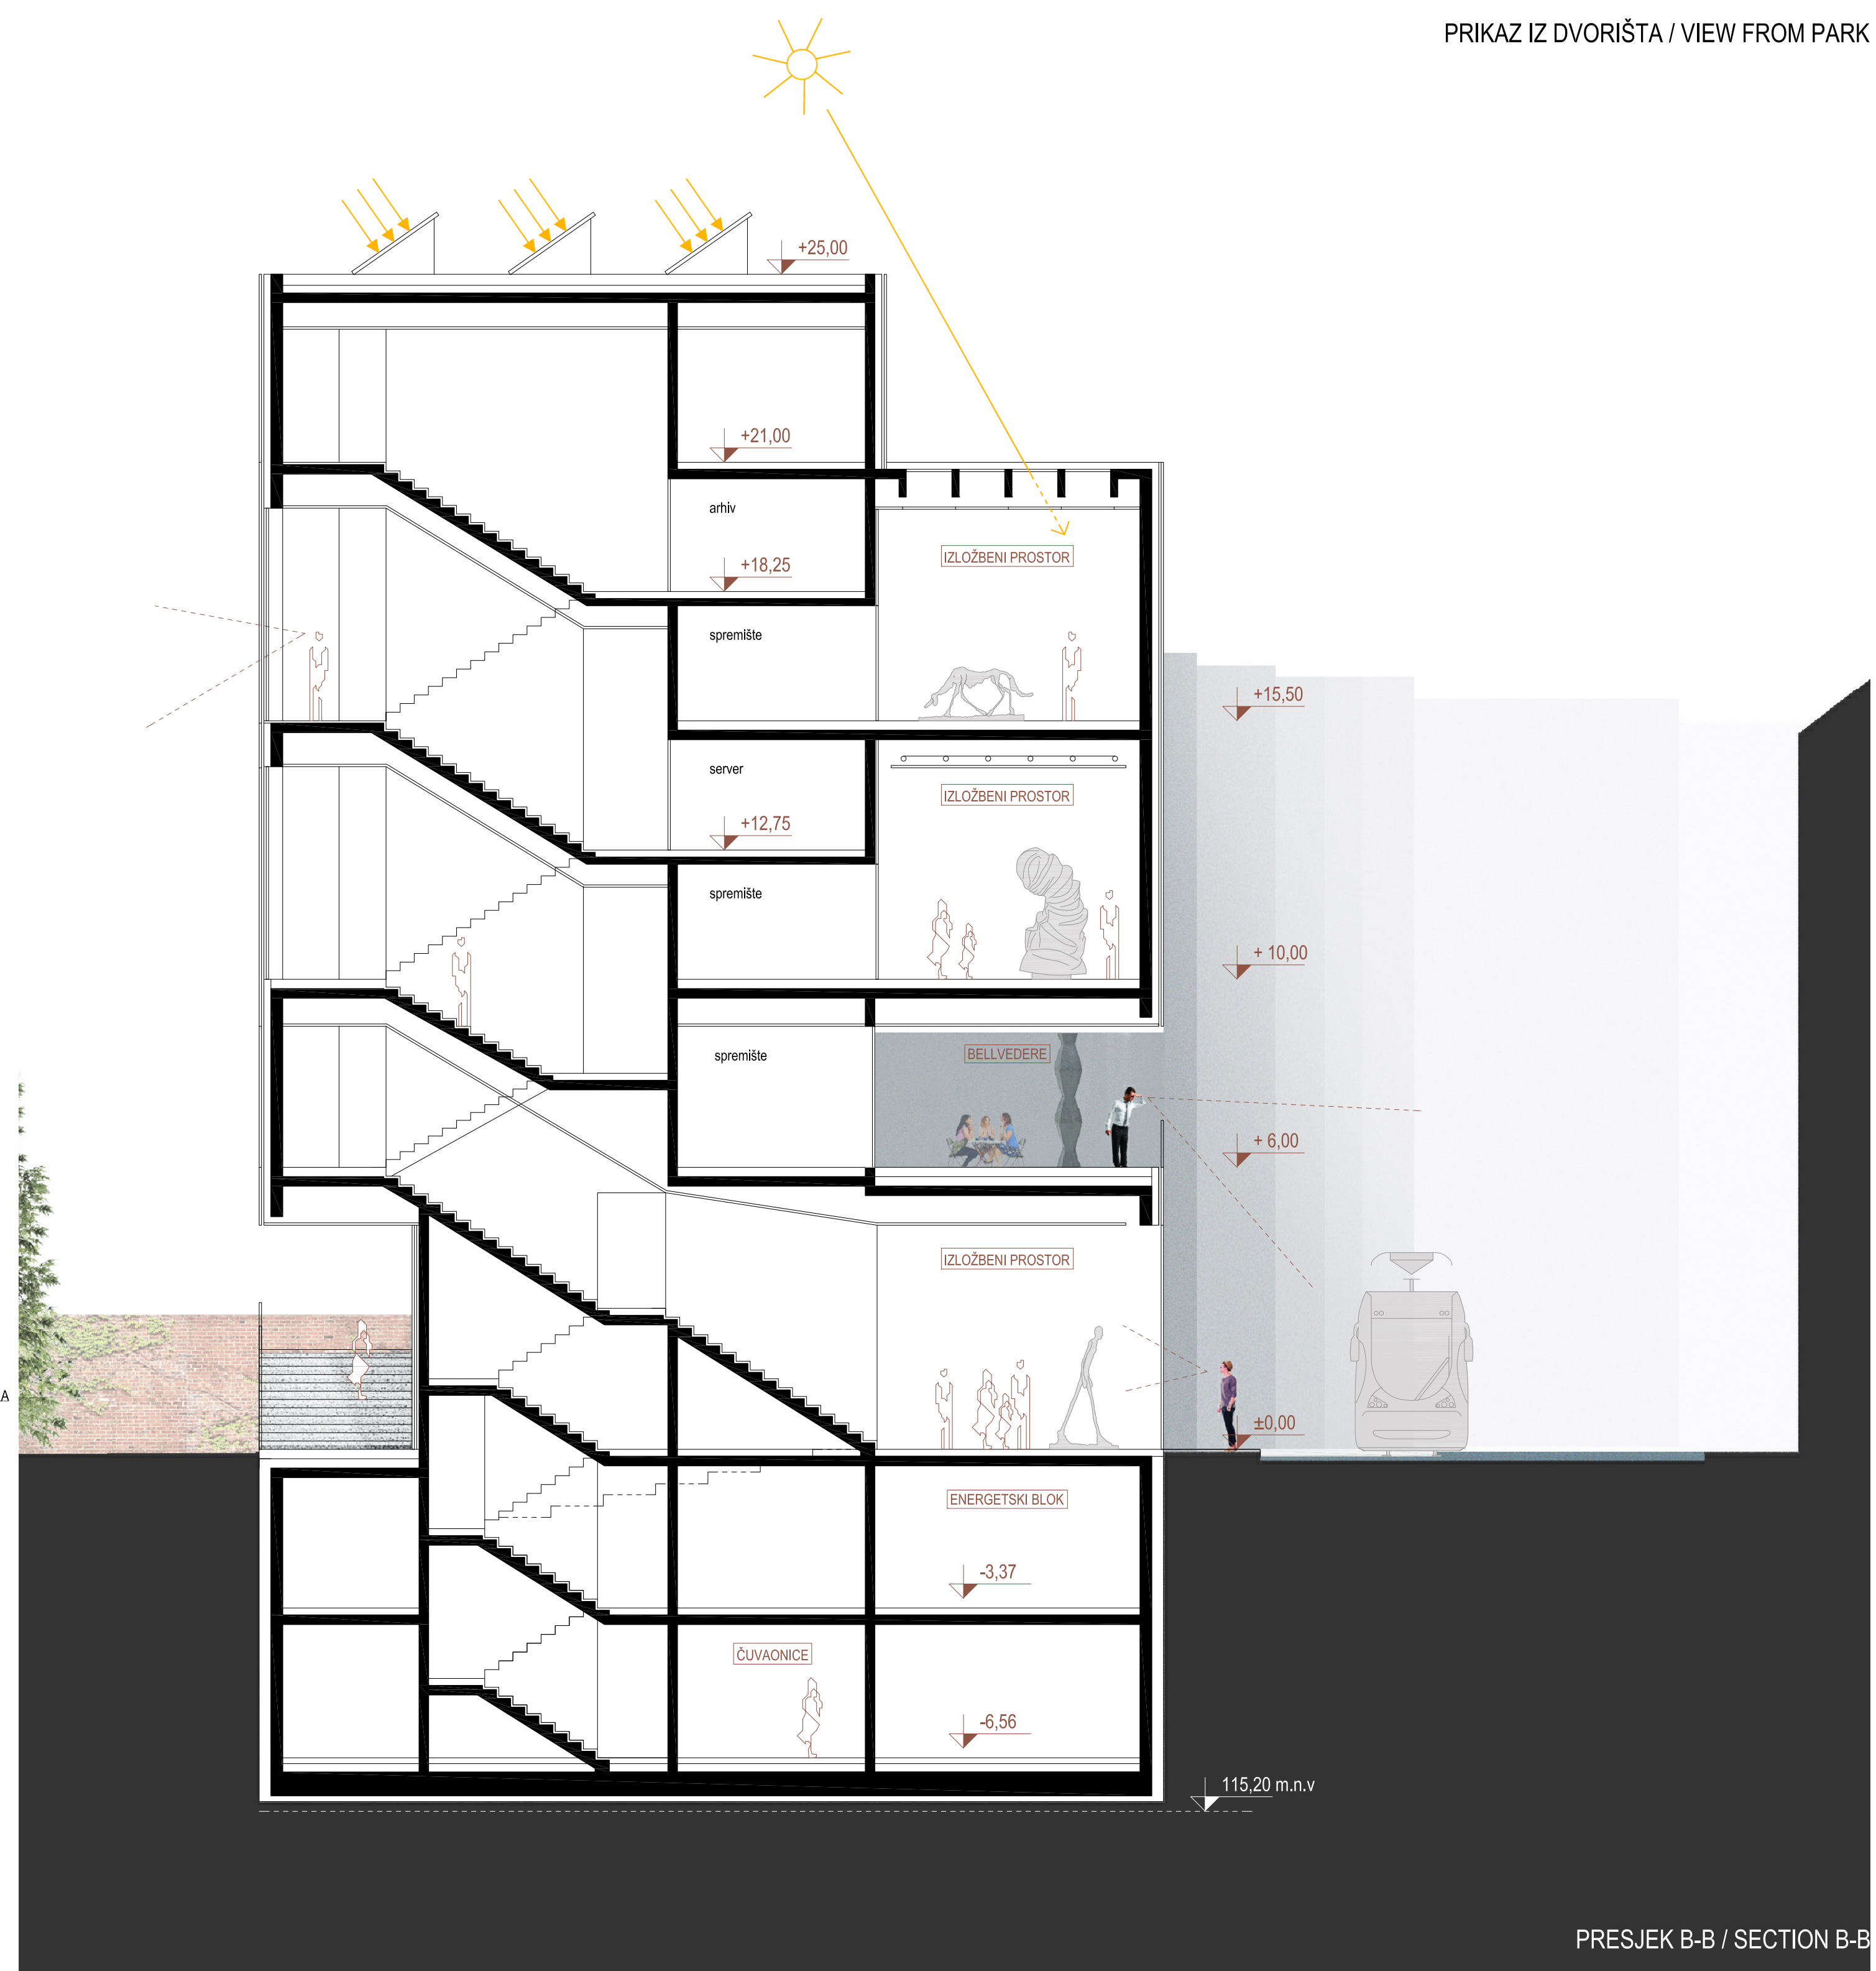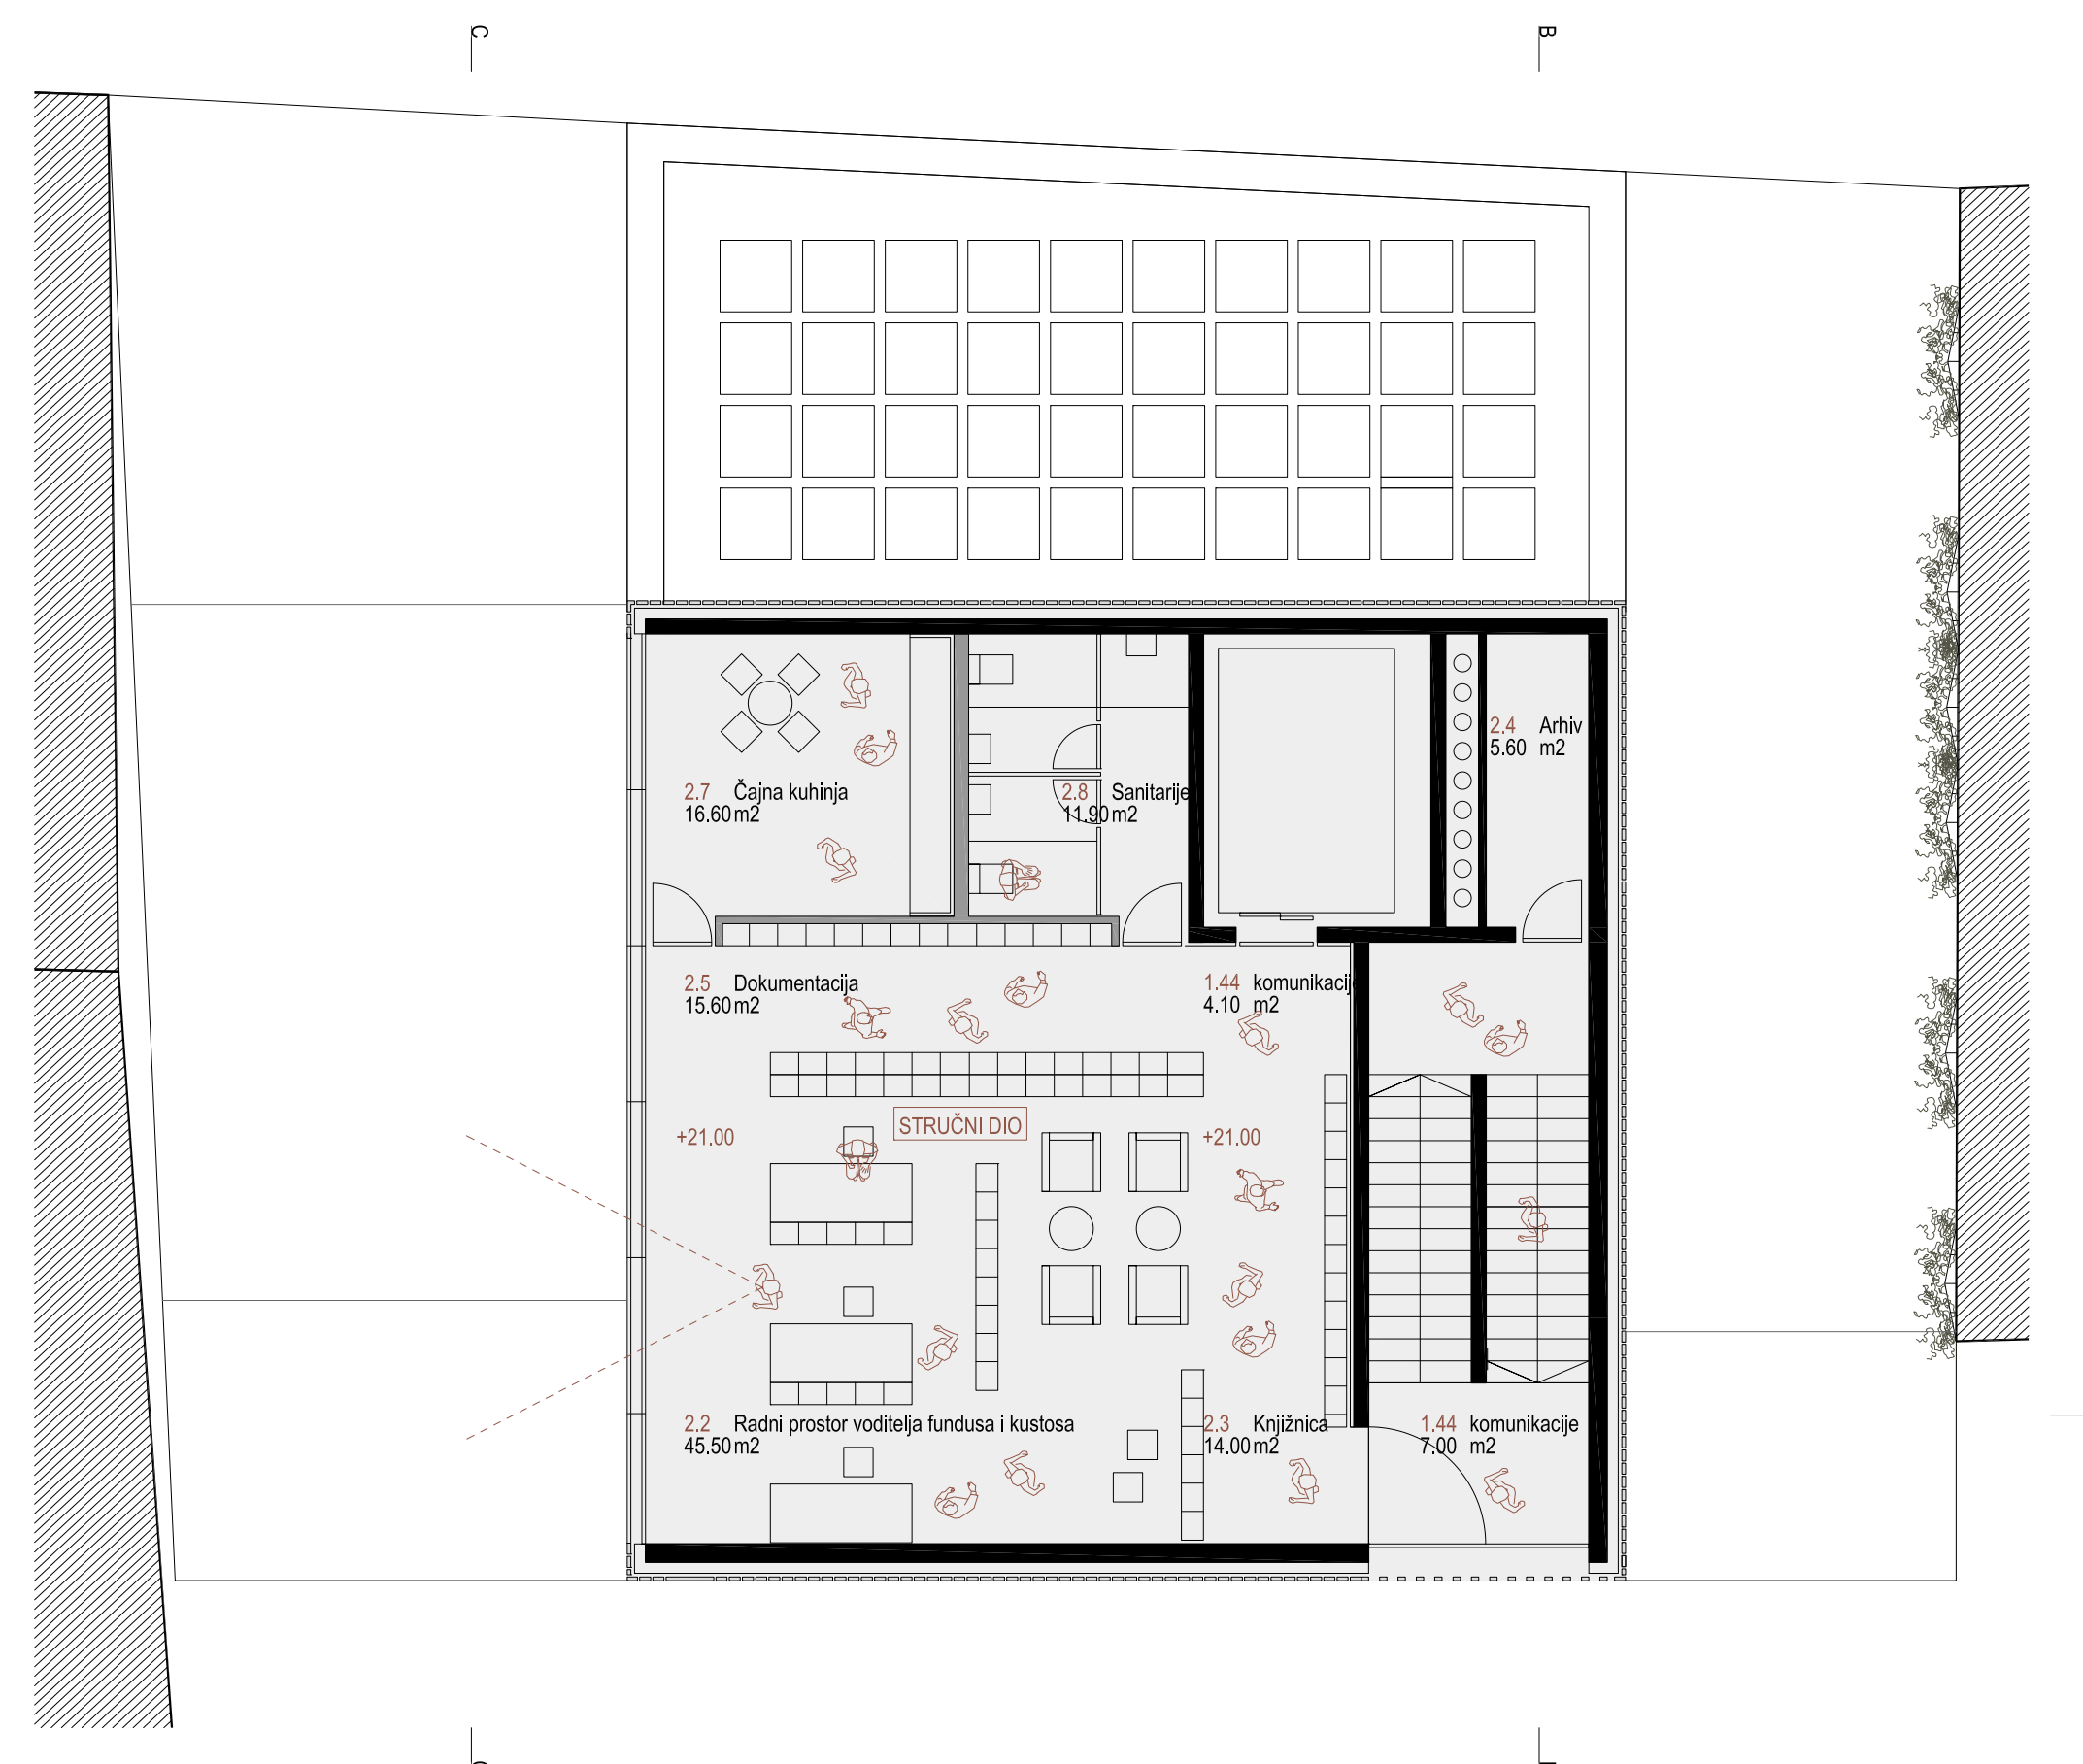

PRESJEK B-B / SECTION B-B

BELVEDERE

